


REGIONE PIEMONTE

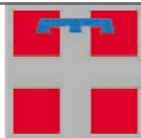

COMUNE DI RASSA PROVINCIA DI VERCELLI

IMPIANTO IDROELETTRICO "SORBA"

DOMANDA DI NUOVA CONCESSIONE DI DERIVAZIONE AD USO ENERGETICO

PROGETTO DEFINITIVO

REVISIONE 10-2017

TIMBRO DELL'ENTE

IL PROPONENTE
Il Sindaco

.....

.....

ELAB.

SCALA

TAV.6/6

1:500
1:250/500
1:200

**CENTRALE DI PRODUZIONE
SEZIONI D'ALVEO TORRENTI SORBA - GRONDA**

COD.

REV.

DATA


DESCRIZIONE

080_12

00

OTTOBRE 2017

EMISSIONE

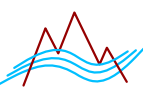
Studio ARPS

Ingegneria Civile-Idraulica

Ing. Rossana Appendino

Via Vignati, 14 - 10040 San Gillio (TO)
Tel.-Fax 011/9840854 Cell. 335 8379321
E-mail: ing.appendino@studioarps.it



SCALA 1:500

HEC-RAS Plan: Plan 02 River: Socha Reach: valle confluencia Profile: PF 1										
Reach	River Sta	Q Total (m3/s)	Min Ch El (m)	W.S. Elev (m)	Crit W.S. (m)	Vel Chnl (m/s)	Flow Area (m2)	Top Width (m)	Froude # Chl	
monte confluencia	18	215.00	936.72	939.40	939.94	5.94	36.19	24.82	1.57	
monte confluencia	17	215.00	936.51	939.36	939.45	4.63	46.43	23.95	1.06	
monte confluencia	16	215.00	936.08	938.52	938.85	5.15	41.76	26.76	1.32	
monte confluencia	15	215.00	935.10	937.14	937.69	5.97	36.04	26.33	1.63	
monte confluencia	14	215.00	933.97	936.71	936.98	5.01	42.90	25.06	1.22	
monte confluencia	13	215.00	932.78	935.22	935.80	6.11	35.20	24.06	1.61	
monte confluencia	12	215.00	930.93	930.93	934.54	6.17	34.86	21.12	1.53	
monte confluencia	11.9	215.00	927.93	930.75	931.78	8.24	26.10	17.22	2.14	
monte confluencia	11.5	Bridge	927.93	931.78	931.78				1.00	
monte confluencia	11.1	215.00	927.73	931.26	931.48	4.76	45.14	19.35	1.15	
monte confluencia	10	215.00	927.38	930.95	931.39	5.91	42.13	27.98	1.11	
monte confluencia	9	215.00	925.92	928.83	928.87	7.99	29.87	17.70	1.70	
monte confluencia	8	215.00	923.98	926.83	928.00	8.86	24.27	16.05	2.30	
monte confluencia	7	215.00	921.92	925.60	928.91	9.00	23.90	13.19	2.13	
monte confluencia	6	215.00	923.32	923.18	926.80	2.28	99.55	34.90	0.42	
monte confluencia	5	215.00	923.14	928.23	928.27	1.82	126.79	39.47	0.30	
monte confluencia	4	215.00	923.13	928.24	925.95	1.82	141.88	38.98	0.26	
monte confluencia	3	215.00	923.09	928.24	925.94	1.55	152.66	40.00	0.24	
monte confluencia	2	215.00	923.02	928.23						
monte confluencia	1	215.00				1.51	155.80	40.00	0.23	

HEC-RAS Plan: Plan 02 River: Socha Reach: valle confluencia Profile: PF 1										
Reach	River Sta	Q Total (m3/s)	Min Ch El (m)	W.S. Elev (m)	Crit W.S. (m)	Vel Chnl (m/s)	Flow Area (m2)	Top Width (m)	Froude # Chl	
valle confluencia	18	433.00	923.08	927.75	926.58	3.27	132.98	38.90	0.56	
valle confluencia	17	433.00	923.05	927.41	926.68	3.94	110.70	36.84	0.69	
valle confluencia	16	433.00	922.92	927.19	926.45	4.24	102.65	31.21	0.72	
valle confluencia	15	433.00	922.38	926.60	926.46	5.13	84.41	27.51	0.93	
valle confluencia	14	433.00	921.98	926.59	926.15	4.78	91.39	27.46	0.81	
valle confluencia	13	433.00	921.54	926.65	925.85	4.22	102.61	28.15	0.71	
valle confluencia	12	433.00	921.88	925.94	925.94	5.31	81.56	28.15	1.00	
valle confluencia	11	433.00	921.31	925.64	925.78	5.61	77.15	28.11	1.06	
valle confluencia	10	433.00	921.47	925.49	925.69	5.69	76.04	28.11	1.11	
valle confluencia	9	433.00	921.33	925.45	925.45	6.23	69.49	27.62	1.25	
valle confluencia	8	433.00	920.98	924.33	924.99	6.90	62.74	28.81	1.44	
valle confluencia	7	433.00	920.59	923.94	924.67	7.08	61.14	26.37	1.46	
valle confluencia	6	433.00	920.61	924.39	924.71	6.01	72.06	27.15	1.18	
valle confluencia	5	433.00	920.42	923.88	924.43	6.58	66.85	26.78	1.34	
valle confluencia	4	433.00	919.74	924.76	924.04	4.27	101.41	28.83	0.73	
valle confluencia	3	433.00	919.54	924.08	924.08	4.65	93.04	29.08	0.83	
valle confluencia	2	433.00	919.45	924.02	924.02	5.21	83.03	29.64	0.99	
valle confluencia	1	433.00	919.27	923.69	923.86	5.44	79.62	31.52	1.09	


HEC-RAS Plan: Plan 02 River: Gronda Reach: concentrico Profile: PF 1										
Reach	River Sta	Q Total (m3/s)	Min Ch El (m)	W.S. Elev (m)	Crit W.S. (m)	Vel Chnl (m/s)	Flow Area (m2)	Top Width (m)	Froude # Chl	
concentrico	36	218.00	933.23	938.14	937.10	3.11	72.90	24.02	0.54	
concentrico	35	218.00	933.23	937.99	937.20	3.33	65.40	24.11	0.65	
concentrico	34	218.00	933.24	937.75	937.05	3.66	59.60	19.92	0.67	
concentrico	33	218.00	933.21	937.44	937.08	4.19	52.08	19.19	0.81	
concentrico	32	218.00	932.49	937.03	937.03	4.76	45.75	19.79	1.00	
concentrico	31	218.00	930.67	936.31	936.75	5.69	38.35	14.59	1.12	
concentrico	30	218.00	930.33	934.49	935.51	7.86	27.74	10.29	1.53	
concentrico	29	218.00	930.26	934.44	935.30	7.58	28.78	11.19	1.51	
concentrico	28	218.00	930.42	935.87	933.76	2.70	80.84	18.62	0.41	
concentrico	27	218.00	930.31	935.80	933.49	2.46	88.52	20.25	0.38	
concentrico	26	218.00	930.32	935.73	933.56	2.37	92.11	22.19	0.37	
concentrico	25	218.00	930.51	935.47	934.28	2.82	77.19	26.22	0.53	
concentrico	24	218.00	930.45	935.14	934.49	3.50	63.10	24.09	0.67	
concentrico	23.9	218.00	930.35	935.14	934.14	3.23	67.60	24.12	0.61	
concentrico	23.5	Bridge								
concentrico	23.1	218.00	930.35	934.14	934.14	4.77	45.73	19.64	1.00	
concentrico	22	218.00	930.31	933.71	933.91	5.21	41.87	19.02	1.12	
concentrico	21	218.00	928.61	932.47	932.81	5.40	40.37	21.43	1.26	
concentrico	20	218.00	928.76	932.50	932.50	4.33	50.37	26.21	1.00	
concentrico	19	218.00	928.07	931.66	932.19	5.18	42.11	26.05	1.30	
concentrico	18	218.00	928.89	932.49	931.96	3.28	66.45	26.64	0.69	
concentrico	17	218.00	928.74	932.48	931.75	3.09	70.46	28.39	0.63	
concentrico	16	218.00	927.19	932.12	931.51	3.73	58.49	22.03	0.72	
concentrico	15	218.00	926.82	931.53	931.45	4.61	47.31	19.93	0.95	
concentrico	14	218.00	926.56	930.92	930.92	4.90	48.45	23.30	1.00	
concentrico	13	218.00	926.38	929.76	930.14	5.63	38.72	18.73	1.25	
concentrico	12	218.00	926.99	928.42	929.27	7.10	30.72	16.48	1.66	
concentrico	11	218.00	925.51	928.01	928.81	7.12	30.61	16.92	1.69	
concentrico	10	218.00	924.30	927.40	928.29	7.37	29.58	15.33	1.69	
concentrico	9	218.00	921.60	929.04	927.25	3.02	72.26	20.33	0.51	
concentrico	8	218.00	921.63	929.04	926.00	2.10	103.95	23.79	0.32	
concentrico	7	218.00	924.15	928.65	927.57	3.11	70.19	23.03	0.57	
concentrico	6	218.00	924.81	928.47	927.37	2.99	72.92	25.26	0.56	
concentrico	5	218.00	924.67	928.38	927.07	2.64	83.80	29.31	0.47	
concentrico	4	218.00	924.51	928.28	926.90	2.57	89.65	27.92	0.43	
concentrico	3	218.00	924.36	928.27	926.51	2.01	112.67	33.01	0.35	
concentrico	2	218.00	924.15	928.25	926.15	1.76	129.62	33.27	0.29	
concentrico	1	218.00	923.19	928.26	925.16	1.16	177.18	39.00	0.18	

PROFILO
LONGITUDINALE ALVEO
TORRENTE SORBA
monte confluenza

SCALA QUOTE 1:250
SCALA DISTANZE 1:500

— profilo fondo alveo
— livello pelo libero TR200

QT.RIF. 921.00

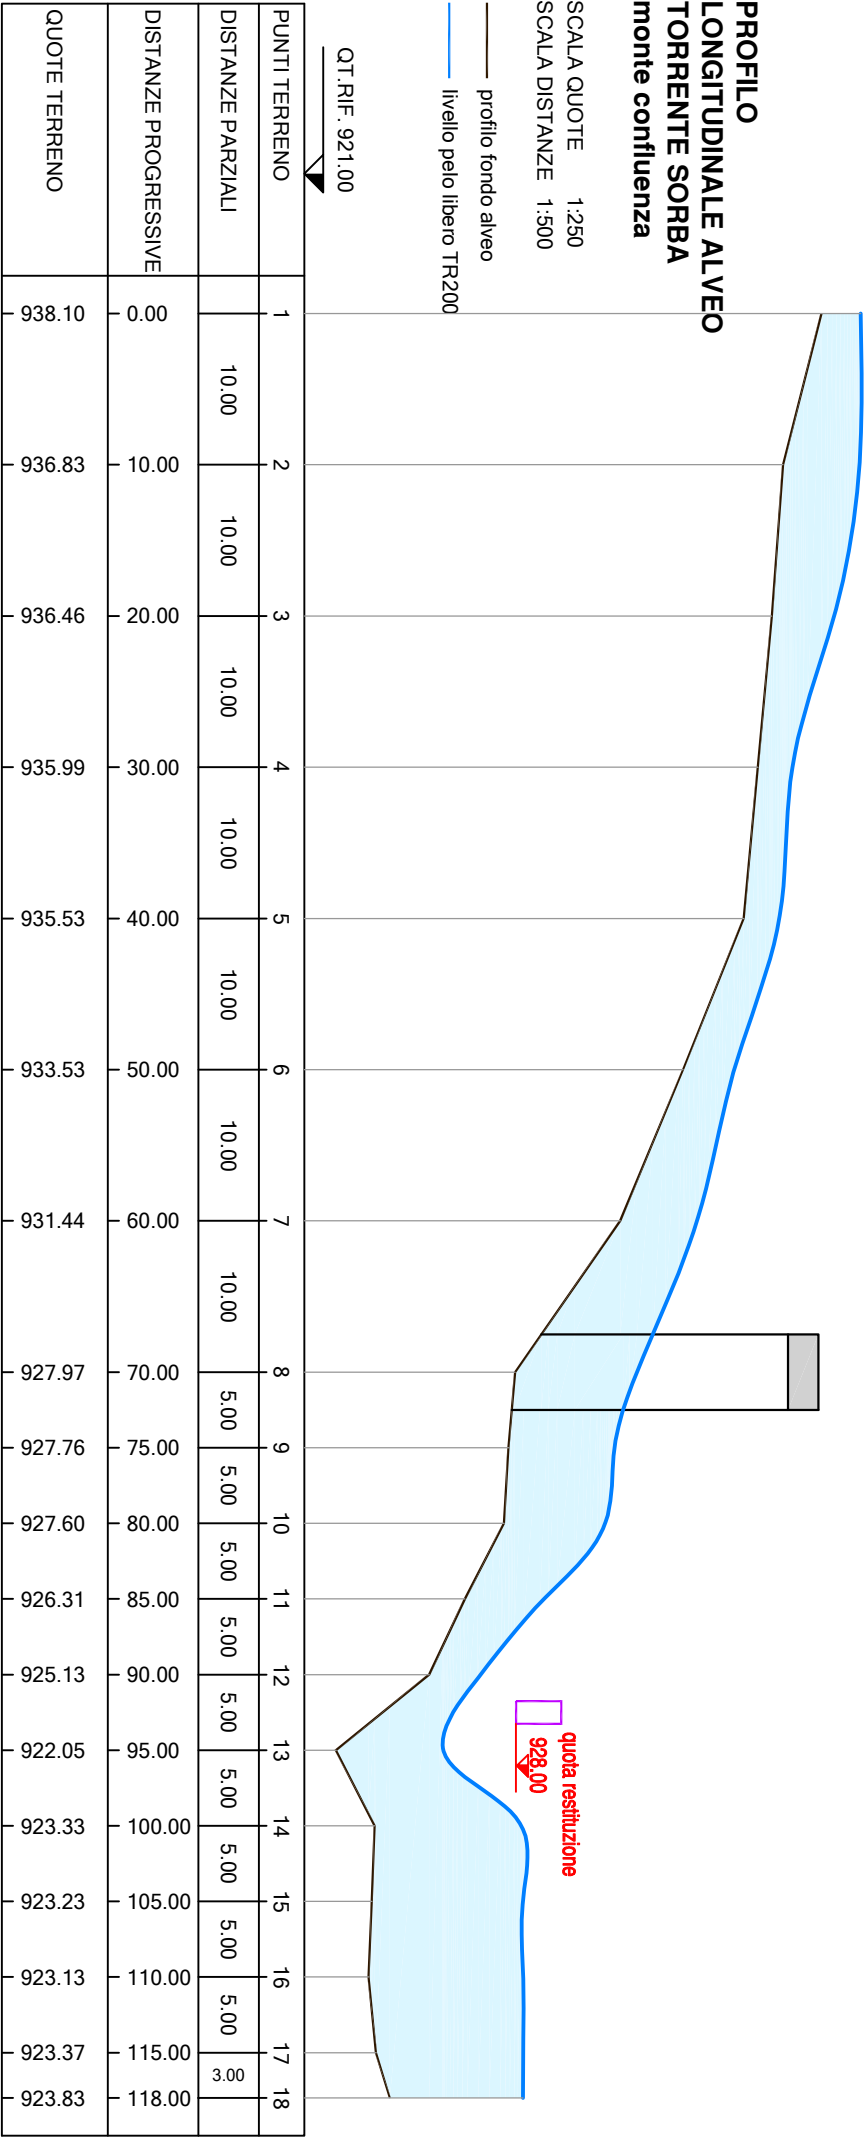


PROFILO
LONGITUDINALE ALVEO
TORRENTE SORBA
valle confluenza

SCALA QUOTE 1:250
SCALA DISTANZE 1:500

— profilo fondo alveo
— livello pelo libero TR200

QT. RIF. 919.00

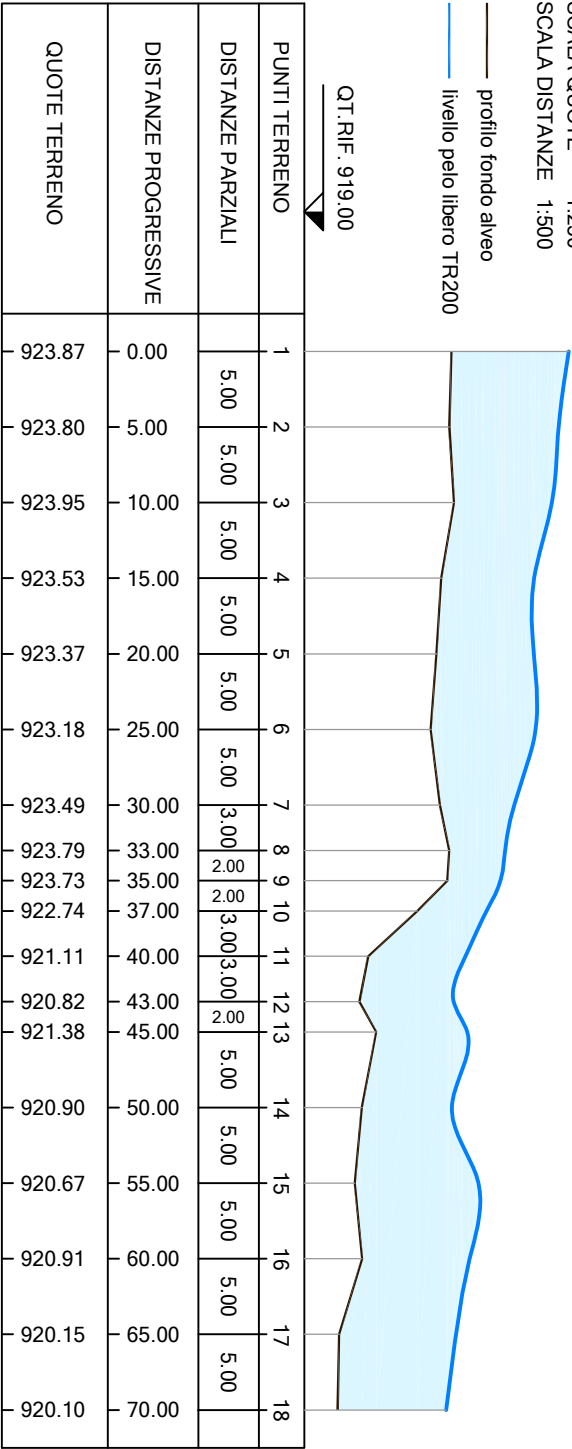


PROFILO
LONGITUDINALE ALVEO
TORRENTE GRONDA

SCALA QUOTE 1:250
SCALA DISTANZE 1:500

— profilo fondo alveo
— livello pelo libero TR200

QT. RIF. 920.00

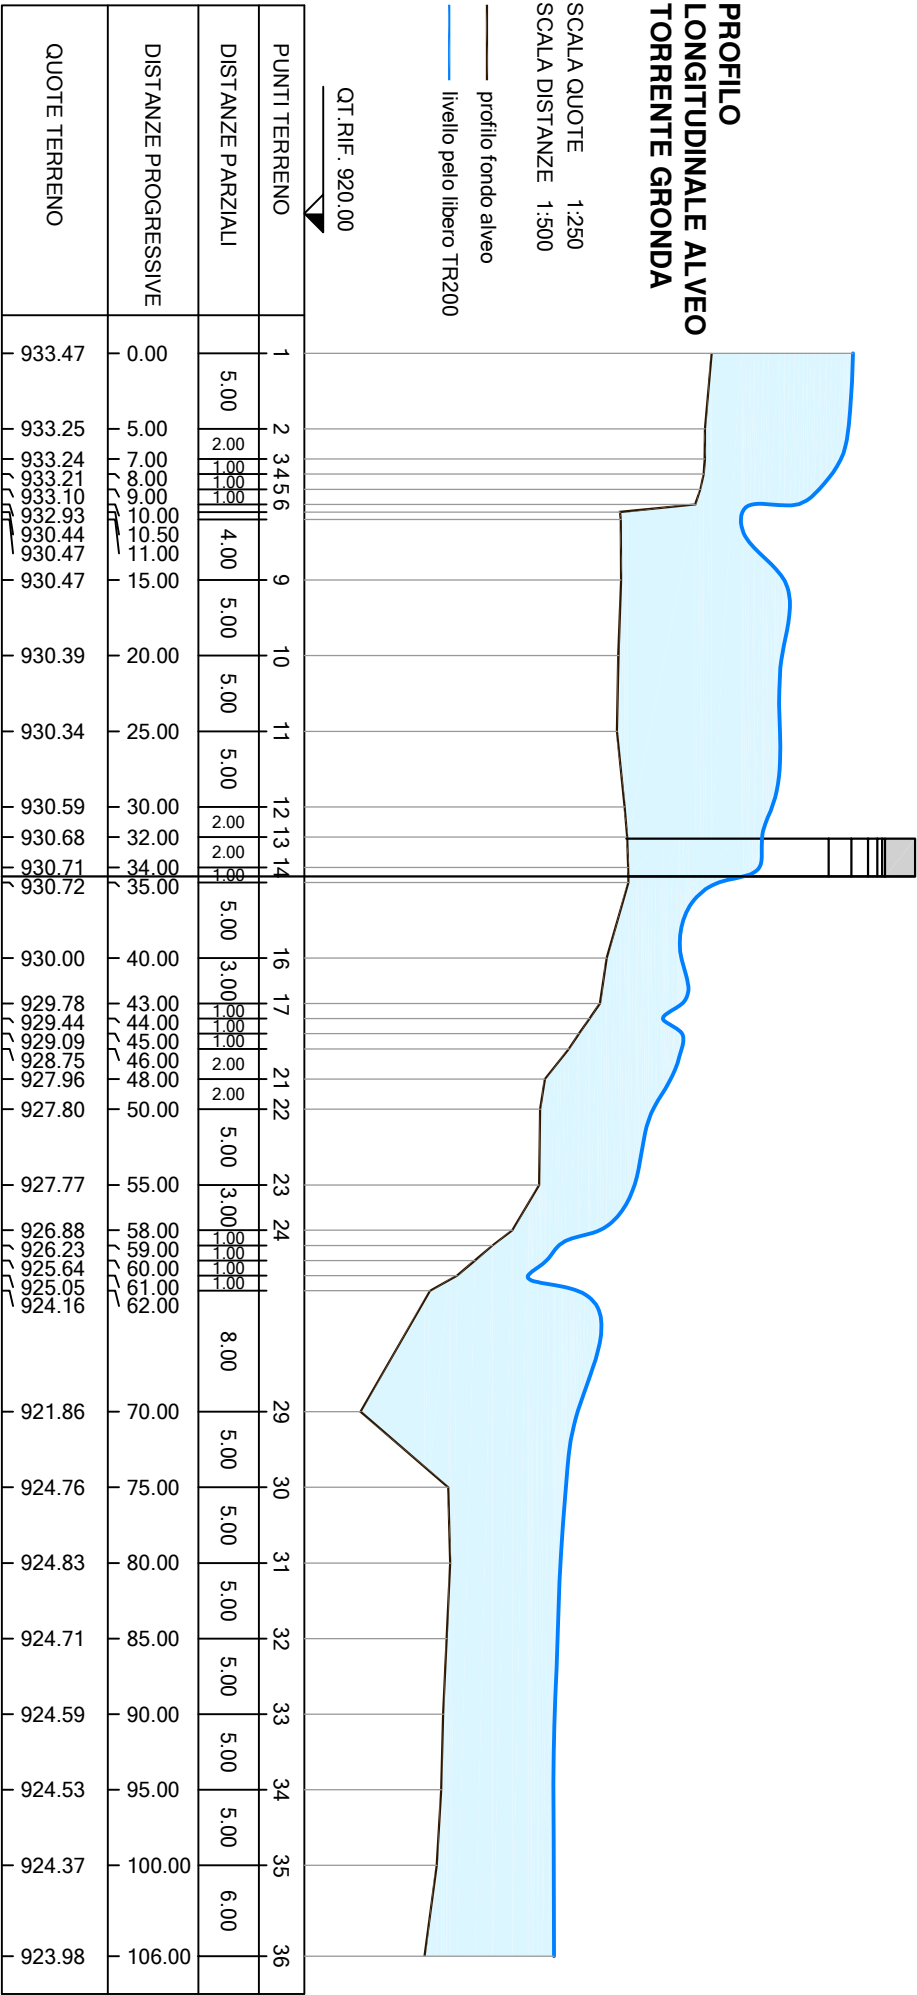

TORRENTE GRONDA
SEZIONE N. : 1
DIST.PROG. : 0.00
DIST.SUCC. : 5.00

— profilo fondo alveo
— livello pelo libero TR200

SCALA 1:200


QT.RIF. 932.00

QUOTE TERRENO	</
---------------	--	--	----

DIST.SUCC. : 5.00


SCALA 1:200

A horizontal beam is shown with a triangular load. The load starts at zero at the left end and increases linearly to a peak at the right end. The beam is supported by a pin support at the right end.

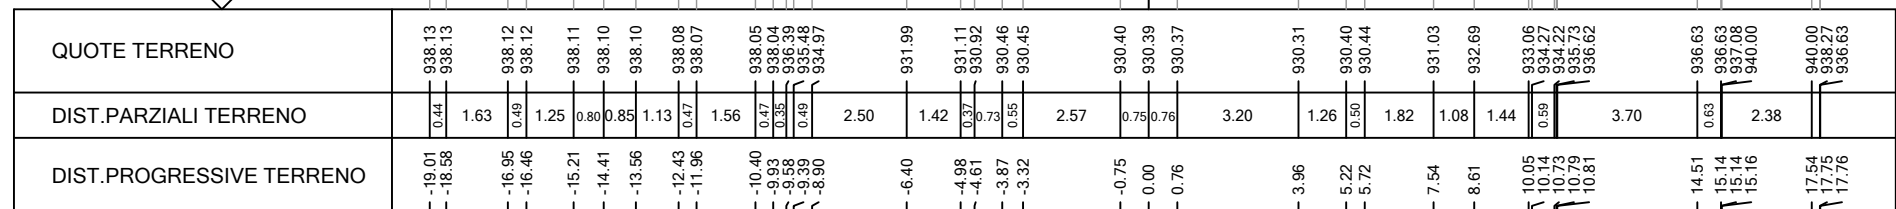

DIST.SUCC. : 5.00

SCALA 1:200

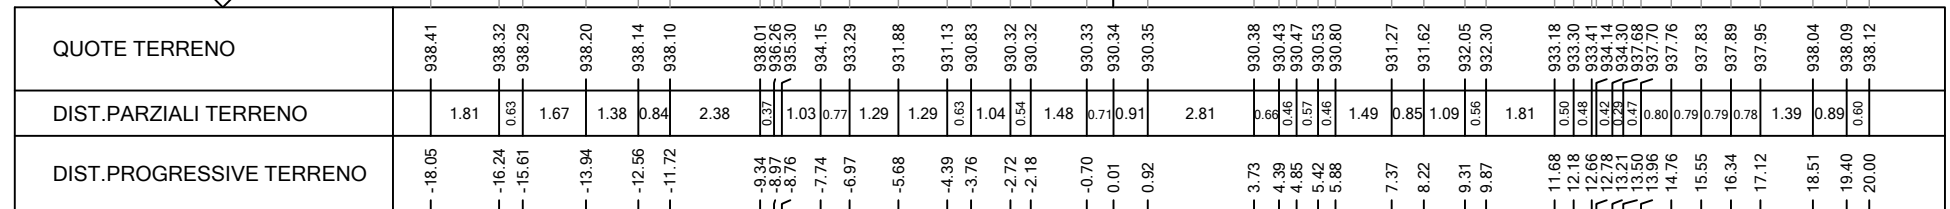

TORRENTE GRONDA
SEZIONE N. : 12

DIST.PROG. : 30.00

DIST.PREC. : 5.00

DIST.SUCC. : 2.00

— profilo fondo alveo
— livello pelo libero TR200


SCALA 1:200

QT.RIF. 929.00

QUOTE TERRENO	
---------------	--	--	

DIST.SUCC. : 2.00

SCALA 1:200

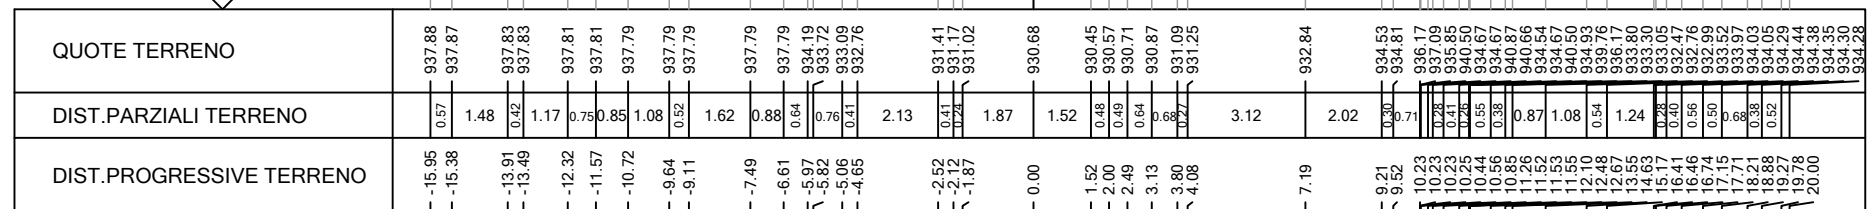

TORRENTE GRONDA

SEZIONE N. : 14

DIST.PROG. : 34.00

DIST.PREC. : 2.00

DIST.SUCC. : 1.00

— profilo fondo alveo
— livello pelo libero TR200


SCALA 1:200

QT.RIF. 929.00

QUOTE TERRENO	937.77	937.75	937.74	937.60	933.24	931.23	931.10	930.71	930.54	930.35	930.47	930.57	930.66	930.92	931.97	932.22	932.48	932.88	933.58	933.81	934.24	934.85	934.84	934.70	933.75	931.45	930.90	931.62	932.29	932.91	933.74	934.03	934.28	934.32	936.79	937.75	941.59	943.00	943.00	943.00	943.00
DIST.PARZIALI TERRENO	1.47	0.31	1.30	5.75	1.14	3.28	0.47	1.48	0.62	0.72	0.64	0.51	0.50	0.93	1.37	0.42	0.44	0.79	0.85	0.29	0.57	0.81	0.35	1.91	0.43	2.08	1.81	0.34	0.58	0.67	0.76	0.27	0.37	0.58	0.37	0.37	0.37	0.37	0.37	0.37	0.37
DIST.PROGRESSIVE TERRENO	-15.21	-13.74	-13.43	-12.13	-6.38	-5.24	-1.95	-1.48	0.00	0.62	1.35	1.99	2.50	3.00	3.92	5.30	5.72	6.15	6.95	7.80	8.10	8.66	9.47	9.82	11.73	11.91	12.34	12.53	14.61	16.42	16.45	16.79	17.35	17.61	18.38	18.40	18.41	18.68	19.06	19.66	20.00

DIST.SUCC. : 5.00

SCALA 1:200

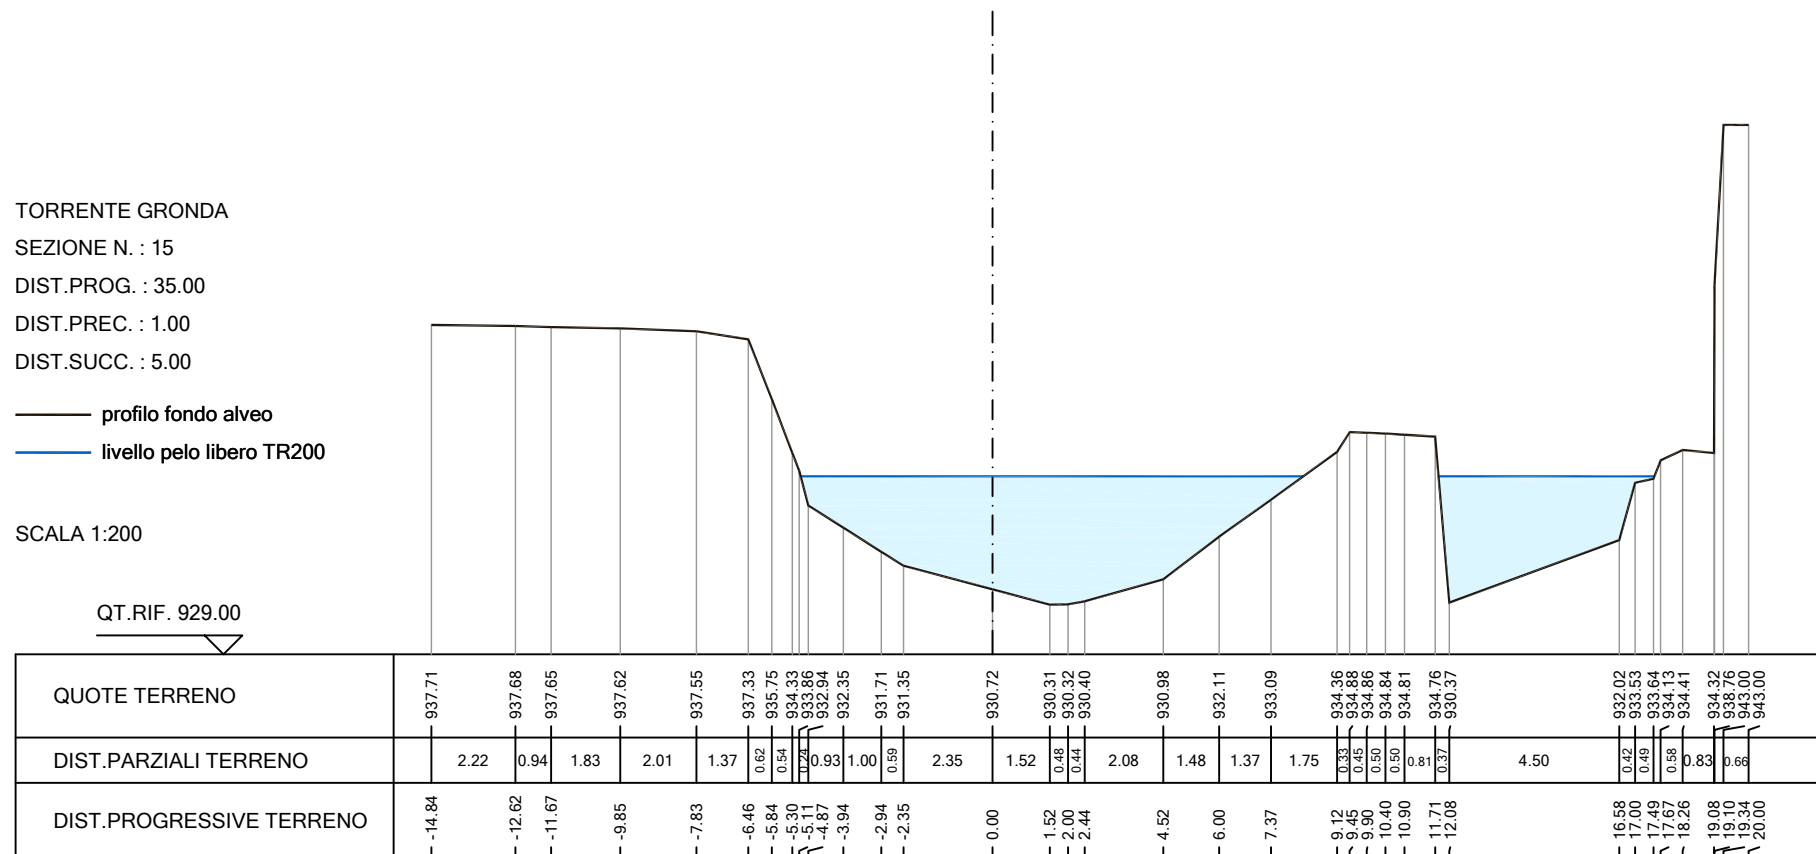

TORRENTE GRONDA
SEZIONE N. : 16
DIST.PROG. : 40.00
DIST.PREC. : 5.00
DIST.SUCC. : 3.00

— profilo fondo alveo
— livello pelo libero TR200

SCALA 1:200


QT.RIF. 929.00

QUOTE TERRENO	938.38 937.26		936.97		936.80 933.34 931.85	931.42 931.11 930.81	930.37 930.09	930.00	929.93 930.05	929.86	930.00 930.94 930.71	931.32 930.80 930.11 929.61	930.24 930.50	930.85 931.02 931.21 931.44 931.58	931.87 932.32	932.79 933.21 933.33	933.44	933.58
DIST.PARZIALI TERRENO	0.36 3.98	2.66	0.73 0.53 0.85 0.60 0.59 0.79 0.71	1.89	1.47 0.76 1.69	1.55	0.33 0.36 0.59 0.51 0.68 0.41	1.74	0.79 0.96	0.42 0.54 0.41 0.66	1.06 1.05	0.48 1.31	1.64					
DIST.PROGRESSIVE TERRENO	-13.70 -13.34	-9.36	-6.70 -5.97 -5.43 -4.59 -3.99 -3.39 -2.60 -1.89	0.00	1.47 2.23	3.91	5.47 5.80 6.16 6.75 7.25 7.93 8.34	10.07 10.86	11.82 12.24 12.78 13.31 13.72	14.38 15.44	16.49 16.57 17.05	18.36	20.00					

TORRENTE GRONDA
SEZIONE N. : 17
DIST.PROG. : 43.00
DIST.PREC. : 3.00
DIST.SUCC. : 1.00

— profilo fondo alveo
— livello pelo libero TR200

SCALA 1:200

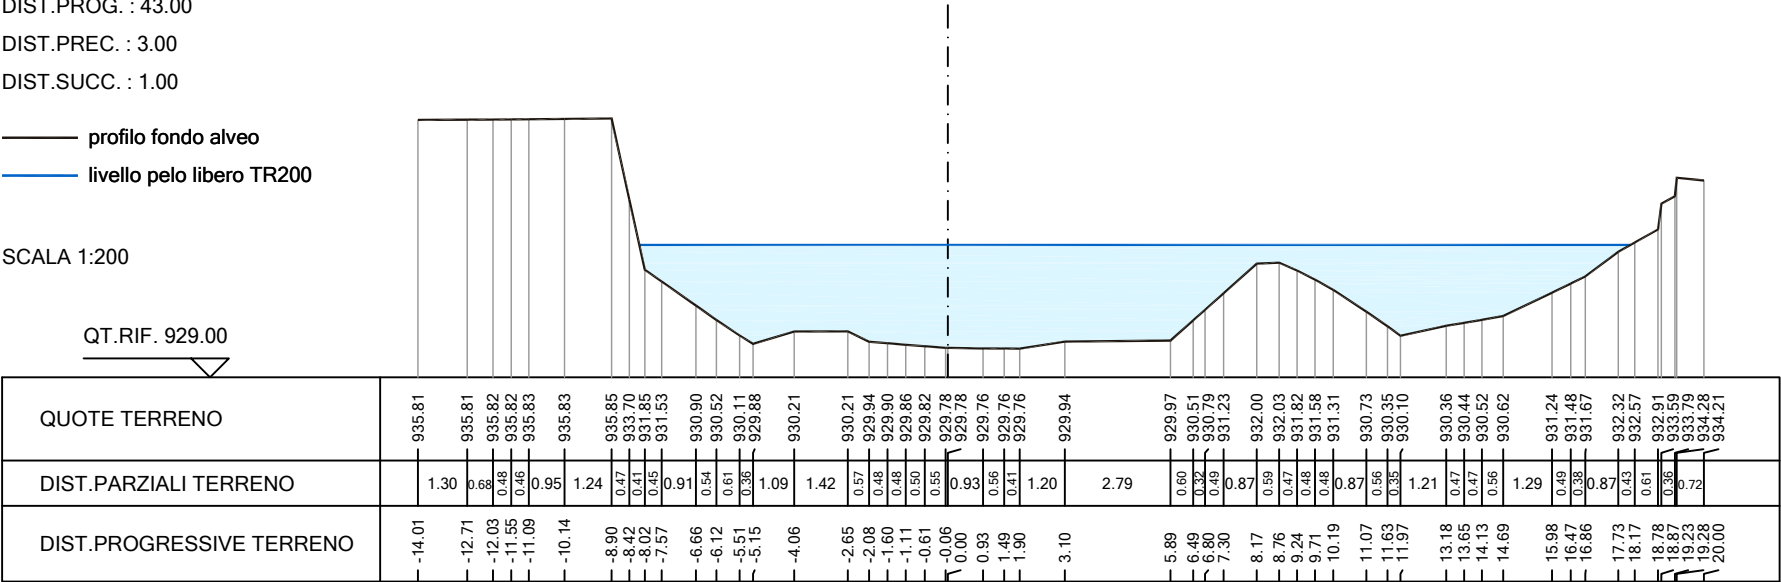


TORRENTE GRONDA
SEZIONE N. : 18
DIST.PROG. : 44.00
DIST.PREC. : 1.00
DIST.SUCC. : 1.00

— profilo fondo alveo
— livello pelo libero TR200

SCALA 1:200

QT.RIF. 928.00

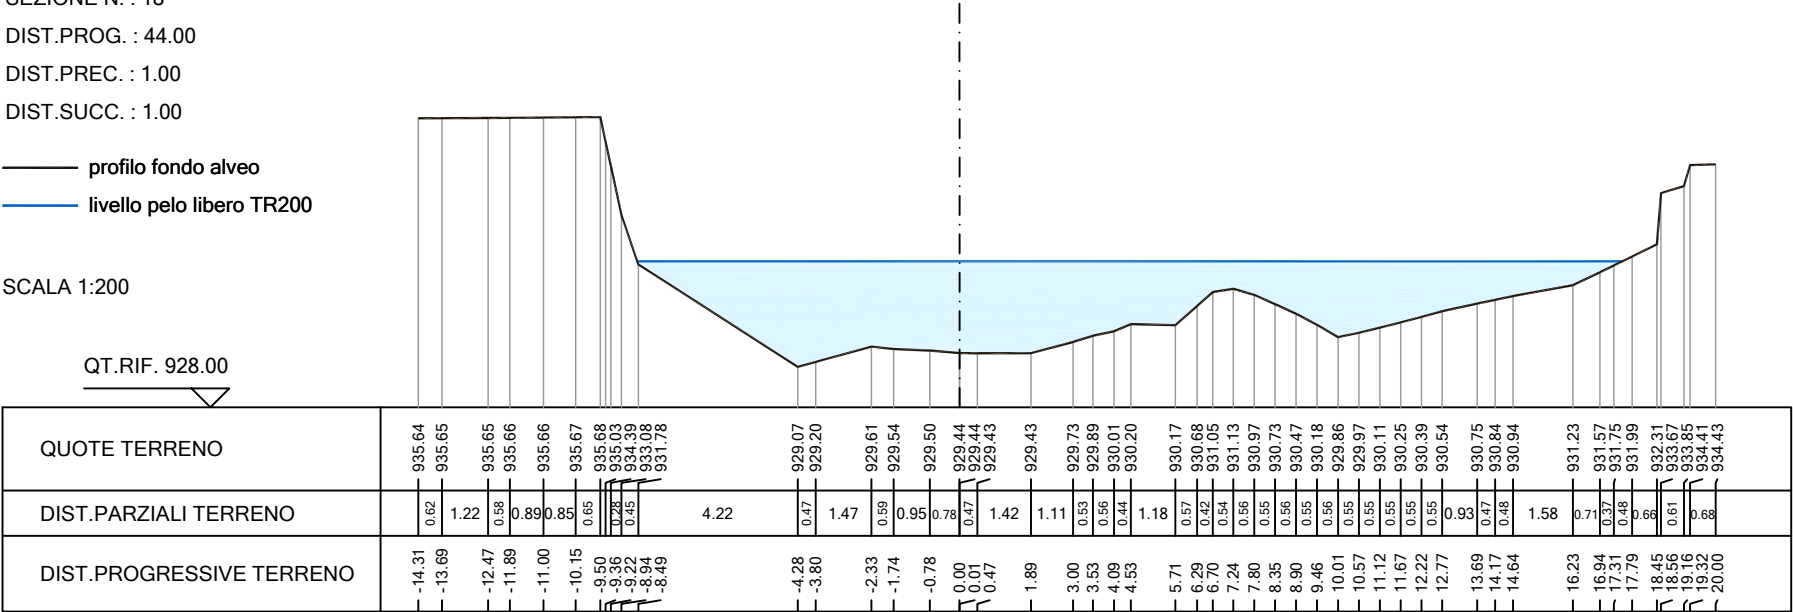

TORRENTE GRONDA

SEZIONE N. : 19

DIST.PROG. : 45.00

DIST.PREC. : 1.00

DIST.SUCC. : 1.00

— profilo fondo alveo
— livello pelo libero TR200

SCALA 1:200

QT.RIF. 928.00


QUOTE TERRENO	935.35	935.36	935.37	935.37	935.38	935.39	935.38	932.15	931.65	931.49	931.28	931.08	930.89	930.67	928.94	928.89	929.11	929.12	929.09	929.10	929.10	929.12	929.13	929.43	929.68	929.91	930.32	930.52	930.54	930.49	930.37	929.94	929.72	929.85	929.97	930.09	930.22	930.34	930.48	930.61	930.79	930.88	930.97	931.20	931.53	931.90	932.17	932.47	933.38	933.76	934.43	934.42	
DIST.PARZIALI TERRENO	0.78	1.00	0.45	0.75	0.72	0.70	0.81	0.41	0.58	0.93	0.59	0.82	0.38	0.95	2.93	0.44	1.53	0.46	0.98	0.79	0.82	1.09	0.48	0.72	0.62	0.55	1.06	0.46	0.70	0.54	0.54	1.00	0.54	0.61	0.54	0.54	0.53	0.53	0.53	0.89	0.46	0.47	1.49	0.70	0.74	0.55	0.44	0.40	0.31	0.96			
DIST.PROGRESSIVE TERRENO	-15.11	-14.33	-13.33	-12.88	-12.13	-11.41	-10.71	-9.90	-9.79	-9.37	-8.79	-8.20	-7.82	-7.27	-4.34	-3.89	-2.36	-1.91	-0.93	-0.13	0.00	0.82	1.91	2.38	3.10	3.72	4.27	5.32	5.78	6.49	7.02	7.56	8.56	9.10	9.71	10.24	10.78	11.31	11.85	12.38	12.91	13.80	14.26	14.73	16.21	16.92	17.66	18.21	18.65	18.73	19.13	19.44	20.00

DIST.SUCC. : 2.00

— profilo fondo alveo
— livello pelo libero TR200

SCALA 1:200

QT.RIF. 932.00

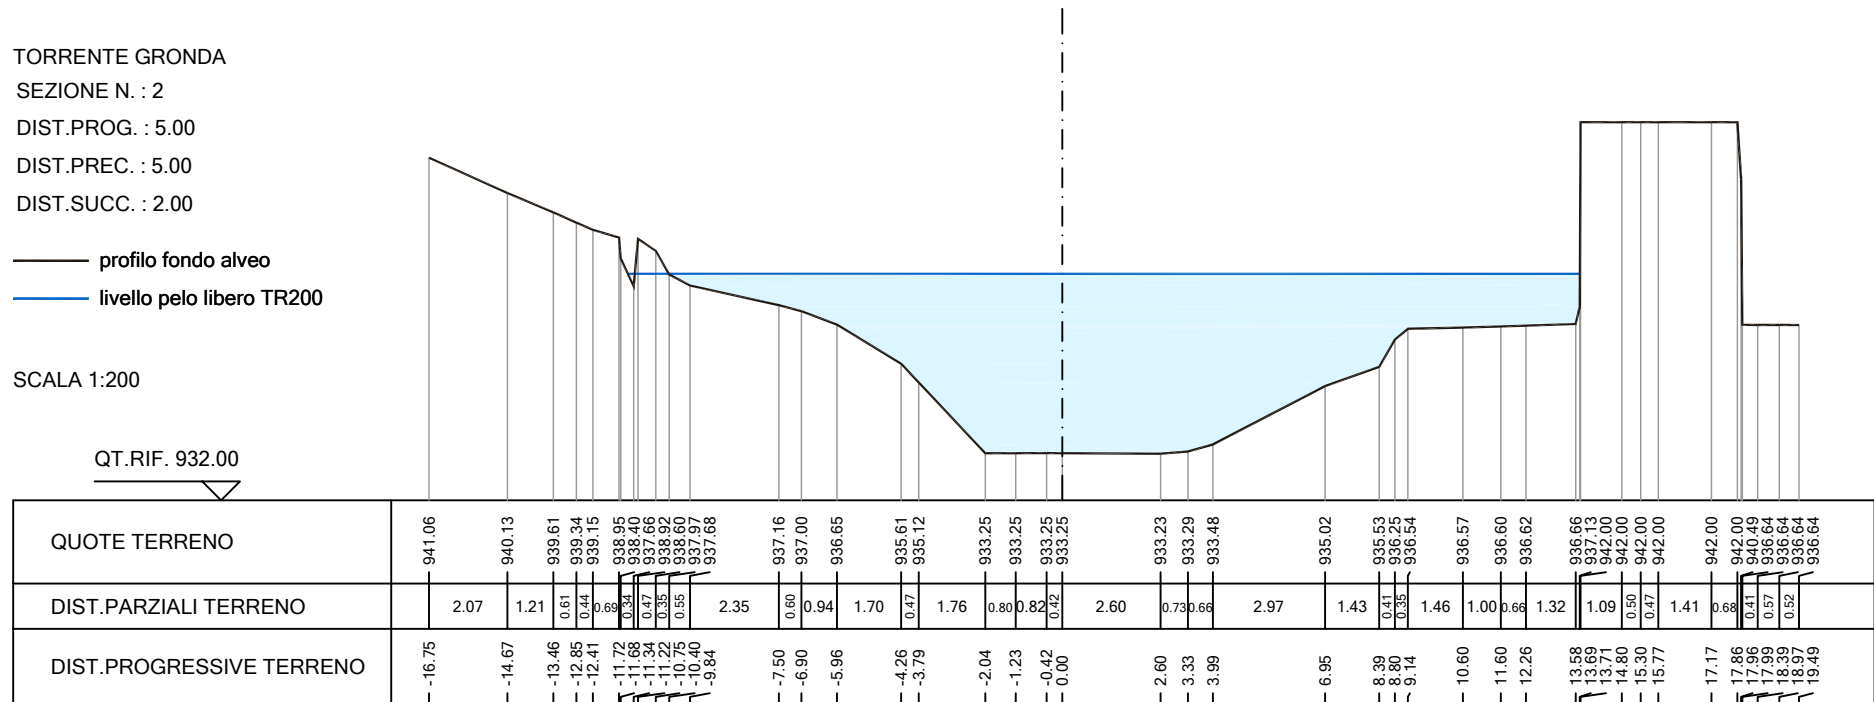

TORRENTE GRONDA
SEZIONE N. : 20
DIST.PROG. : 46.00
DIST.PREC. : 1.00
DIST.SUCC. : 2.00

— profilo fondo alveo
— livello pelo libero TR200

SCALA 1:200

QT.RIF. 928.00

QUOTE TERRENO	935.29	935.29	935.29	935.29	935.30	935.30	933.55	931.54	931.21	930.98	930.83	930.63	930.39	930.16		928.97	928.92	928.85	928.89	928.74	928.75	928.75	928.75	928.75	928.76	928.77	928.77	928.99	929.23	929.40	929.47	929.49	929.45	929.34	929.21	929.49	929.71	929.90	930.22	930.32	930.46	930.60	930.74	930.89	931.05	931.21	931.40	931.53	931.67		932.12	933.39	933.58	933.89	934.21			
DIST.PARZIALI TERRENO	0.60	0.86	0.84	0.59	0.94	0.74	0.51	0.80	0.60	0.39	0.56	0.56	0.57	0.57	1.72	0.47	0.61	1.01	0.48	0.70	0.54	0.67	0.25	0.00	0.49	0.73	0.63	0.46	0.94	0.60	0.74	0.55	0.55	0.55	0.45	0.56	0.74	0.58	0.53	1.05	0.44	0.54	0.54	0.54	0.54	0.54	0.53	0.79	0.48	0.48	2.59	0.45	0.33	0.84				
DIST.PROGRESSIVE TERRENO	-15.02	-14.42	-13.56	-12.72	-12.13	-11.19	-10.45	-9.94	-9.14	-8.54	-8.15	-7.60	-7.03	-6.46		-4.74	-4.27	-3.66	-2.65	-2.17	-1.47	-0.92	-0.25	0.00	0.49	0.73	1.21	1.84	2.30	3.24	3.85	4.58	5.14	5.69	6.24	6.45	6.68	7.25	7.98	8.56	9.09	10.14	10.58	11.12	11.66	12.20	12.74	13.27	13.81	14.60	15.07	15.55		18.14	18.38	18.83	19.16	20.00

TORRENTE GRONDA
SEZIONE N. : 21
DIST.PROG. : 48.00
DIST.PREC. : 2.00
DIST.SUCC. : 2.00

— profilo fondo alveo
— livello pelo libero TR200

SCALA 1:200


QT.RIF. 926.00

QUOTE TERRENO	936.10	936.05	935.79	933.10	931.86	931.40	928.96	928.89	928.84	928.74	927.96	927.95	927.52	927.19	927.19	927.75	927.75	927.79	927.99	928.59	928.86	931.43	931.64	931.82	932.06	932.40	932.57	932.67
DIST.PARZIALI TERRENO	0.78	3.93	0.48	0.54	3.65	0.55	0.43	0.78	2.24	1.33	0.47	0.68	0.50	0.41	0.39	1.33	0.58	6.04	0.48	0.43	0.60	2.89	2.40	1.45				
DIST.PROGRESSIVE TERRENO	-13.59	-12.82	-8.89	-8.41	-8.20	-7.66	-4.01	-3.46	-3.02	-2.24	0.00	0.01	1.34	1.81	2.50	3.00	3.41	3.81	5.14	5.72		11.76	12.24	12.66	13.27	16.16	18.55	20.00

TORRENTE GRONDA
SEZIONE N. : 22
DIST.PROG. : 50.00
DIST.PREC. : 2.00
DIST.SUCC. : 5.00

— profilo fondo alveo
— livello pelo libero TR200

SCALA 1:200

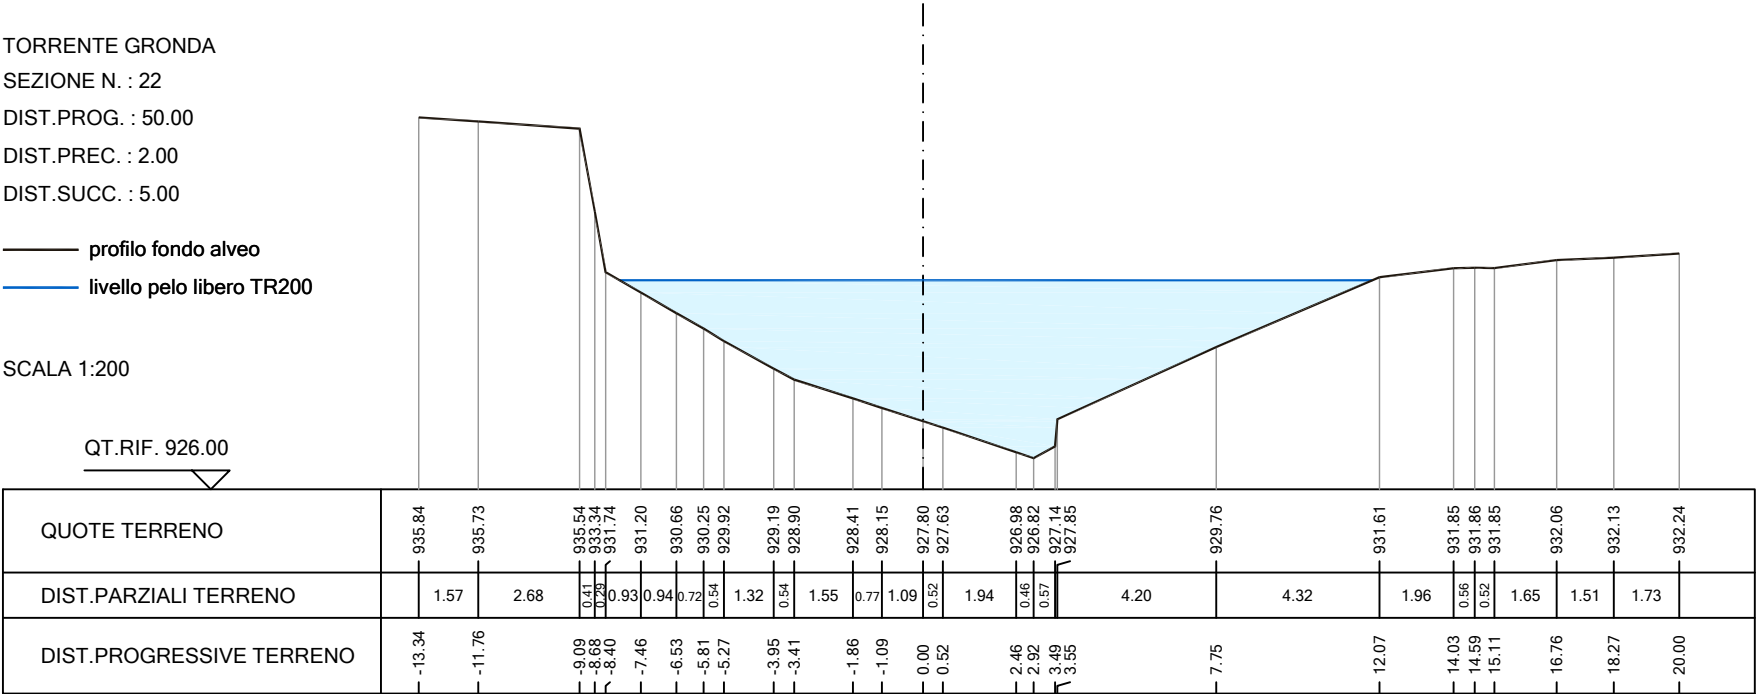

TORRENTE GRONDA
SEZIONE N. : 23
DIST.PROG. : 55.00
DIST.PREC. : 5.00
DIST.SUCC. : 3.00

— profilo fondo alveo
— livello pelo libero TR200

SCALA 1:200

QT.RIF. 926.00

QUOTE TERRENO	934.95		934.57	931.47	930.50		929.32	929.31	929.29	929.27		927.77		926.82	926.56	926.68	927.67	928.85	928.69	928.53	928.38		929.36		929.82		930.91	931.70	931.70		931.70		931.79
DIST.PARZIALI TERRENO		2.77	0.65	0.52	2.06		0.54	0.94	0.71		4.36		2.73	0.87	0.48	0.76	0.67	0.51	0.52	0.52		2.29	1.32		3.81		1.57	0.54	1.81		1.62		
DIST.PROGRESSIVE TERRENO	-12.55		-9.78	-9.13	-8.61		-6.55	-6.01	-5.07	-4.36		0.00		2.73	3.59	4.08	4.83	5.50	6.01	6.52	7.04		9.32	10.64		14.45		16.02	16.57		18.38		20.00

TORRENTE GRONDA

SEZIONE N. : 24

DIST.PROG. : 58.00

DIST.PREC. : 3.00

DIST.SUCC. : 1.00

— profilo fondo alveo
— livello pelo libero TR200

SCALA 1:200

QT.RIF. 925.00

QUOTE TERRENO	934.05	934.04	934.03	933.54	931.36	930.47	930.22	929.77	929.45	929.07		927.32	927.55	927.56	927.47	927.38	927.28	927.06	926.91	926.88		926.46	926.45	926.45	926.44	926.38		928.12	928.11	928.18	928.29	928.43	928.51		929.90			931.45	931.70	931.75	931.75	931.86	931.94	932.09
DIST.PARZIALI TERRENO	0.57	0.69	0.46	1.25		0.71	0.77	0.55	0.52	2.37		0.94	0.53	0.93	0.53	0.56	0.73	0.59	0.27	0.00	1.49	0.68	0.75	0.40	0.73	1.43	0.77	0.50	0.57	0.50	0.77	1.81	3.72		1.53	0.58	0.75	0.90	1.02	1.09				
DIST.PROGRESSIVE TERRENO	-13.07	-12.51	-11.82	-11.71	-11.25	-10.01	-9.30	-8.53	-7.97	-7.45		-5.08	-4.14	-3.61	-2.68	-2.15	-1.58	-0.86	-0.27	0.00	1.49	2.17	2.92	3.32	4.05	5.48	6.25	6.75	7.32	7.81	8.59	10.40		14.12	15.65	16.23	16.99	17.89	18.91	20.00				

TORRENTE GRONDA
SEZIONE N. : 25
DIST.PROG. : 59.00
DIST.PREC. : 1.00
DIST.SUCC. : 1.00

— profilo fondo alveo
— livello pelo libero TR200

SCALA 1:200

QT.RIF. 925.00

QUOTE TERRENO	933.91	933.88	932.58	931.59	931.33	930.87	929.60	929.08	928.76	928.80	927.33	927.03	926.70	926.63	926.64	926.57	926.47	926.40	926.34	926.28	926.23	926.23	926.17	926.11	926.05	925.99	926.11	926.27	926.22	926.13	926.09	926.01	926.20	926.33	927.19	927.72	928.27	928.77	930.60	931.66	931.70	931.70	931.70	931.71	931.95	
DIST.PARZIALI TERRENO	0.97	0.28	0.34	0.59	1.29	0.59	0.35	1.54	1.09	1.30	0.71	0.49	0.50	0.42	0.96	0.55	0.52	0.62	0.45	0.47	0.50	0.49	0.96	1.26	0.42	0.94	0.41	0.78	0.56	0.62	0.51	0.51	0.52	0.53	3.96	1.82	0.61	0.45	0.54	0.47	0.48	1.68				
DIST.PROGRESSIVE TERRENO	-13.32	-12.35	-12.06	-11.85	-11.51	-10.91	-9.62	-9.03	-8.68	-7.14	-6.04	-4.74	-4.03	-3.55	-3.05	-2.62	-2.07	-1.52	-1.00	-0.48	-0.03	0.00	0.47	0.96	1.46	1.95	2.91	4.17	4.60	5.53	5.94	6.73	7.28	7.91	8.42	8.93	9.46	9.99	13.95	15.77	16.38	16.83	17.37	17.85	18.32	20.00

TORRENTE GRONDA
SEZIONE N. : 26
DIST.PROG. : 60.00
DIST.PREC. : 1.00
DIST.SUCC. : 1.00

— profilo fondo alveo
— livello pelo libero TR200

SCALA 1:200

QT.RIF. 925.00

QUOTE TERRENO		933.54	
---------------	--	--------	--	--	

TORRENTE GRONDA

SEZIONE N. : 27

DIST.PROG. : 61.00

DIST.PREC. : 1.00

DIST.SUCC. : 1.00

— profilo fondo alveo
— livello pelo libero TR200

SCALA 1:200

QT.RIF. 924.00

QUOTE TERRENO	933.40	933.06	932.72		929.52	929.10		927.46	926.93	926.82	926.10	925.24	925.24	925.18	925.14	925.11	925.05	925.04	925.00	924.97	924.93	924.89	924.85	924.45	924.30	924.88	924.95	925.03		926.25	927.17	928.14	928.35	928.80	929.04	929.26		929.67	931.67	931.70	931.70	931.70	931.70	931.72	931.80	931.90	932.01
DIST.PARZIALI TERRENO	0.40	0.36	0.34	0.53	3.21	0.46	2.84	1.01	0.47	0.76	0.59	0.74	0.48	0.43	0.48	0.83	0.49	0.49	0.49	0.49	0.49	0.50	0.45	0.50	0.85	1.57	0.53	1.78	1.00	0.70	0.54	0.53	0.42	0.40	0.73	3.42	0.41	0.57	0.85	0.90	0.49	0.53	0.69				
DIST.PROGRESSIVE TERRENO	-14.41	-14.01	-13.89	-13.78		-9.58	-9.11	-6.27	-5.26	-4.79	-4.03	-3.44	-2.70	-2.23	-1.80	-1.32	0.00	0.06	0.06	0.06	1.54	2.03	2.53	2.99	3.49	4.14	5.71	6.23		8.01	9.02	9.72	10.26	10.79	11.21	11.61		12.34	15.76	16.16	16.74	17.29	17.80	18.29	18.78	19.31	20.00

TORRENTE GRONDA
SEZIONE N. : 28
DIST.PROG. : 62.00
DIST.PREC. : 1.00
DIST.SUCC. : 8.00

— profilo fondo alveo
— livello pelo libero TR200

SCALA 1:200

QT.RIF. 921.00

QUOTE TERRENO	933.42	932.61	932.22	931.12	930.63	930.14	929.86	929.09		927.40	926.48	925.98	925.53	924.60	924.46	924.20	924.46	924.39	924.33	924.21	924.16	924.10	924.00	921.60	921.74	922.54	925.14	925.38	925.58	925.86	926.18	926.54	927.86	928.51	929.91	930.22	930.66	931.36	931.70	931.70	931.70	931.74	931.84
DIST.PARZIALI TERRENO	0.80	0.90	1.34	0.61	0.72	0.36	0.77	3.01	0.91	0.37	0.32	0.59	0.43	0.74	0.47	0.46	0.43	0.80	0.33	0.33	0.66	1.13	1.46	0.25	1.51	1.55	0.43	0.34	0.39	0.43	0.72	1.68	1.65	0.54	0.78	1.24	0.59	1.83	0.54	0.83	1.05		
DIST.PROGRESSIVE TERRENO	-13.96	-13.15	-12.66	-11.32	-10.71	-9.99	-9.63	-8.85		-5.84	-4.93	-4.56	-4.24	-3.65	-3.23	-2.49	-2.02	-1.56	-1.13	-0.33	0.00	0.40	1.06	2.19	3.65	3.89	5.41	6.96	7.39	7.72	8.11	8.54	9.26	10.94	12.59	13.13	13.91	15.16	15.75	17.58	18.12	18.95	20.00

TORRENTE GRONDA

SEZIONE N. : 29

DIST.PROG. : 70.00

DIST.PREC. : 8.00

DIST.SUCC. : 5.00

— profilo fondo alveo

— livello pelo libero TR200

SCALA 1:200

QT.RIF. 921.00

QUOTE TERRENO	933.25	932.66	930.89	929.19	927.91	926.71	924.96	924.46	923.65	923.20	922.78	922.52	921.66	921.67	921.63	921.96	923.12	923.47	924.03	924.45	925.05	925.60	926.02	927.30	928.00	928.27	930.82	931.25	931.47
DIST.PARZIALI TERRENO	0.33	1.11	0.85	0.85	1.12	0.63	1.01	0.56	0.99	0.43	0.59	0.49	1.55	0.80	4.37	0.37	0.59	0.45	0.74	1.41	1.11	2.26	1.22	0.47	4.66	1.42	0.91		
DIST.PROGRESSIVE TERRENO	-11.03	-10.91	-10.58	-9.47	-8.62	-7.77	-6.65	-6.02	-5.01	-4.45	-3.86	-3.43	-2.84	-2.35	-0.80	0.00	4.37	4.75	5.34	5.79	6.54	7.95	9.06	11.32	12.53	13.00	17.67	19.09	20.00

TORRENTE GRONDA

SEZIONE N. : 3

DIST.PROG. : 7.00

DIST.PREC. : 2.00

DIST.SUCC. : 1.00

— profilo fondo alveo
— livello pelo libero TR200

SCALA 1:200

QT.RIF. 932.00

QUOTE TERRENO	939.45	939.34	939.17	939.14	939.02	938.99	938.92	938.88		938.76	938.45	937.01	936.55		935.21	934.74	934.40	933.63	933.25		933.24	933.24	933.25	933.26		933.28		933.36	933.86		935.20	935.38	935.71	936.55	936.58		936.64	936.68	936.70	938.00	942.00		942.00		
DIST.PARZIALI TERRENO	0.82	1.24	0.45	0.92	0.71	0.64	0.94		2.34	0.52	0.60	0.52		1.51	0.53	0.40	0.62	0.79	2.14		0.87	0.55	0.45	0.84		1.18	0.81		2.81	0.55	0.98	0.41	0.74	1.34	0.97	0.59		2.67		3.10					
DIST.PROGRESSIVE TERRENO	-15.68	-14.87	-13.62	-13.17	-12.25	-11.54	-10.91	-9.97		-7.62	-7.11	-6.51	-5.99		-4.48	-3.95	-3.55	-2.93	-2.14		0.00	0.87	1.42	1.87		2.71		3.89	4.70		7.52	8.07	9.05	9.45	10.19		11.53	12.50	13.09	13.10	13.11		15.78		18.88

TORRENTE GRONDA

SEZIONE N. : 30

DIST.PROG. : 75.00

DIST.PREC. : 5.00

DIST.SUCC. : 5.00

— profilo fondo alveo
— livello pelo libero TR200

SCALA 1:200

QT.RIF. 923.00

QUOTE TERRENO	928.99	928.43	927.68	926.85	926.37	924.90	924.89	924.88	924.87	924.15	924.76	925.11	925.21	925.23	925.64	925.75	925.86	926.50	927.09	929.19	929.42	930.99
DIST.PARZIALI TERRENO	0.48	0.75	0.40	1.22	0.50	0.58	0.46	1.28	4.08	2.41	2.86	0.62	1.74	0.50	0.45	1.34	0.86	3.31	2.17	3.73		
DIST.PROGRESSIVE TERRENO	-9.85	-9.76	-9.27	-8.52	-8.12	-6.90	-6.40	-5.82	-5.36	-4.08	0.00	2.41	5.28	5.90	7.63	8.13	8.58	9.92	10.78	14.10	16.27	20.00

TORRENTE GRONDA

SEZIONE N. : 31

DIST.PROG. : 80.00

DIST.PREC. : 5.00

DIST.SUCC. : 5.00

— profilo fondo alveo
— livello pelo libero TR200

SCALA 1:200


QT.RIF. 924.00

QUOTE TERRENO	928.85	928.86	927.99	925.77	925.21	924.87	924.81	924.83	924.83	924.94	924.97	924.99	925.01	925.04	925.26	925.36	926.23	927.28	927.50	928.13	929.00	929.11	929.33	929.52
DIST.PARZIALI TERRENO	0.43	0.28	1.91	1.59	3.25	2.94	1.15	3.31	0.58	0.57	0.45	0.84	2.00	0.50	1.96	0.34	2.29	2.54	0.55	1.96	0.74			
DIST.PROGRESSIVE TERRENO	-10.53	-10.10	-9.99	-9.69	-7.78	-6.19	-2.94	0.00	1.15	4.46	5.04	5.61	6.06	6.90	8.90	9.39	9.62	11.58	11.91	14.21	16.75	17.29	19.26	20.00

TORRENTE GRONDA
SEZIONE N. : 32
DIST.PROG. : 85.00
DIST.PREC. : 5.00
DIST.SUCC. : 5.00


— profilo fondo alveo
— livello pelo libero TR200

SCALA 1:200

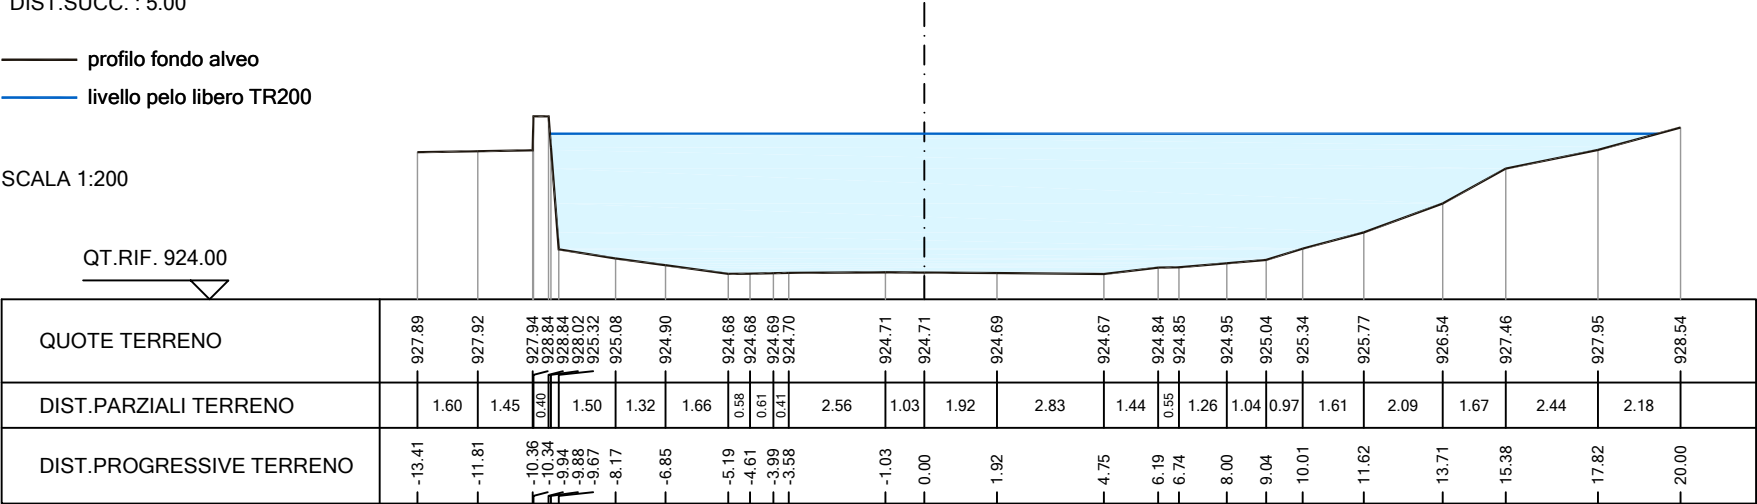

DIST.SUCC. : 5.00

SCALA 1:200

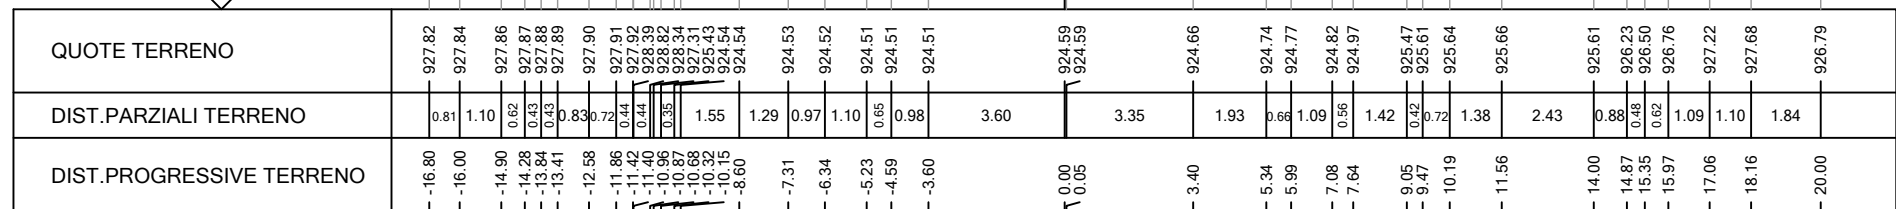

TORRENTE GRONDA
SEZIONE N. : 34
DIST.PROG. : 95.00
DIST.PREC. : 5.00
DIST.SUCC. : 5.00

— profilo fondo alveo
— livello pelo libero TR200

SCALA 1:200

QT.RIF. 923.00

QUOTE TERRENO	927.76	927.78	927.80	927.82	927.83	927.85	927.87	927.90	928.80	928.80	927.87	924.65	924.60	924.51	924.46	924.47	924.44	924.50	924.55	924.60	924.53	924.54	924.71	924.72	924.74	924.75	924.77	924.78	924.83	925.18	925.27	925.45	925.48	925.59	925.55	925.50	924.45		
DIST.PARZIALI TERRENO	0.76	1.14	1.10	0.54	0.89	0.86	1.15	0.43	0.56	0.56	0.44	1.08	0.64	0.43	0.47	0.89	0.89	0.72	0.53	0.66	0.66	4.96	0.45	2.08	0.47	0.60	0.80	0.72	0.76	1.03	3.61	1.09	2.19	0.53	2.08	0.44	0.57	2.57	
DIST.PROGRESSIVE TERRENO	-20.00	-19.24	-18.09	-16.99	-16.45	-15.56	-14.70	-13.55	-13.53	-13.10	-12.94	-12.38	-11.94	-10.85	-10.21	-9.78	-9.31	-8.43	-7.53	-6.81	-6.28	-5.62	-4.96	0.00	2.53	3.00	3.60	4.40	5.12	5.88	6.90	10.52	11.61	13.80	14.33	16.41	16.85	17.43	20.00

TORRENTE GRONDA
SEZIONE N. : 35
DIST.PROG. : 100.00
DIST.PREC. : 5.00
DIST.SUCC. : 6.00

— profilo fondo alveo
— livello pelo libero TR200

SCALA 1:200

QT.RIF. 923.00

QUOTE TERRENO	927.79 927.80 927.81 927.83 927.85 927.87 927.88 927.88 928.78 925.52 924.74 924.58 924.49 924.44 924.38 924.29 924.15 924.20 924.24 924.28 924.31 924.37 924.30 924.32 924.35 924.30 924.33 924.35 924.37 924.37 924.43 924.40 924.44 925.51 925.55 925.53 925.44 925.40 925.00 924.74 924.74 924.75 925.21 925.19 925.19 925.19 924.85 924.60 924.34 924.13 924.00 923.98 923.75 923.39 923.34 923.33 923.32
DIST.PARZIALI TERRENO	0.44 0.46 0.90 0.89 0.88 0.60 0.45 0.53 1.09 0.65 0.45 0.45 0.92 1.14 0.52 0.59 0.49 0.41 0.65 0.64 0.57 0.56 1.70 0.60 0.68 2.40 0.68 1.11 0.64 0.29 0.67 0.46 0.72 0.45 1.56 1.53 0.60 1.79 1.44 1.34 0.51 0.50 0.48 0.40 0.59 0.46 0.51 0.41 0.42 0.82 0.51 0.43 0.67
DIST.PROGRESSIVE TERRENO	-20.00 -19.56 -19.11 -18.21 -17.31 -16.44 -15.83 -15.81 -15.36 -14.83 -14.64 -13.55 -12.90 -12.45 -12.00 -11.08 -9.95 -9.43 -8.84 -8.35 -7.94 -7.28 -6.65 -6.08 -5.52 -3.82 -3.21 -2.54 -0.14 0.00 0.68 1.79 2.43 2.72 3.40 3.86 4.58 5.03 6.59 8.12 8.71 10.50 11.94 13.28 13.78 14.28 14.77 15.17 15.76 16.22 16.73 17.14 17.56 18.38 18.90 19.33 20.00

TORRENTE GRONDA
SEZIONE N. : 36
DIST.PROG. : 106.00
DIST.PREC. : 6.00

— profilo fondo alveo
— livello pelo libero TR200

SCALA 1:200

QT.RIF. 922.00

QUOTE TERRENO	927.88 928.79 928.79 927.25 924.82 924.24 924.00 923.72 923.60 923.41 923.19 923.27 923.38 923.47 923.56 923.60 923.67 923.74 923.81 923.87 924.31 924.77 924.28 923.98 923.98 923.94 923.90 923.87 923.60 923.32 923.34 923.37 923.27 923.09 923.04 923.18 923.26 923.28 923.31 923.33 923.37 923.37 923.36 923.35 923.34 923.43 923.48 923.52 923.59 923.68 923.75 923.80 923.88 924.34
DIST.PARZIALI TERRENO	0.38 0.61 0.31 0.48 0.85 0.94 0.41 0.78 0.97 0.66 1.02 0.94 0.91 0.42 0.77 0.76 0.74 0.73 0.68 0.89 2.90 2.86 0.43 0.60 0.43 0.95 0.50 0.49 0.44 0.92 0.49 0.86 2.07 0.88 0.47 0.59 0.59 0.43 0.91 0.47 0.63 0.44 1.15 0.69 0.56 0.73 0.73 0.42 0.56 0.71 0.85
DIST.PROGRESSIVE TERRENO	-20.00 -19.62 -19.11 -18.80 -18.32 -18.21 -17.35 -16.41 -16.01 -15.23 -14.25 -13.60 -12.58 -11.63 -10.73 -10.31 -9.54 -8.78 -8.04 -7.31 -6.66 -5.77 -2.86 -0.01 0.00 0.43 1.03 1.46 2.41 2.91 3.39 3.83 4.75 5.25 6.11 8.18 9.06 9.53 10.12 10.71 11.14 12.06 12.53 13.15 13.59 14.74 15.43 15.99 16.72 17.45 17.87 18.43 19.15 20.00

TORRENTE GRONDA

SEZIONE N. : 4

DIST.PROG. : 8.00

DIST.PREC. : 1.00

DIST.SUCC. : 1.00

— profilo fondo alveo
— livello pelo libero TR200

SCALA 1:200

QT.RIF. 932.00

QUOTE TERRENO	939.23	939.15	938.99	938.71	938.72	938.75	938.30	937.79	936.68	935.96	933.69	933.26	933.21	933.21	933.21	933.21	933.24	933.29	933.34	934.44	935.67	936.10	936.54	936.55	936.59	936.66	936.69	938.32	942.00	942.00	941.69	
DIST.PARZIALI TERRENO	0.72	1.64		0.43	0.54	0.54	0.54	0.85	1.47	0.86	0.69	1.32	0.40	0.32	1.42	0.77	1.21	1.74	3.40	0.25	0.76	0.88	1.71	0.77	2.39		2.93		0.38			
DIST.PROGRESSIVE TERRENO	-15.71	-14.99	-13.35	-7.50	-7.07	-6.53	-6.34	-6.13	-5.59	-4.74	-3.27	-2.41	-1.72	-0.40	0.00	0.32	1.73	2.50	3.71	5.45	8.85	9.10	9.11	9.87	10.75	12.46	13.23	13.24	13.25	15.65	18.58	18.96

TORRENTE GRONDA

SEZIONE N. : 5

DIST.PROG. : 9.00

DIST.PREC. : 1.00

DIST.SUCC. : 1.00

— profilo fondo alveo

— livello pelo libero TR200

SCALA 1:200

QT.RIF. 931.00


QUOTE TERRENO	938.76	938.79	938.78	938.79	938.77	938.78	938.74		938.62	938.34	937.06	936.49	936.32	935.14	932.49	933.26	933.14	933.09	933.10	933.10	933.18	933.29	933.52	933.89	934.69	934.80	935.32	935.73	936.53	936.61	936.69	939.00	942.00		
DIST.PARZIALI TERRENO	1.31	0.60	1.31	0.70	0.89	1.00	2.73	0.40	0.28	1.21	0.39	0.73	1.42	0.85	0.51	0.52	1.05	0.82	0.64	0.80	0.88	0.93	0.67	0.82	0.43	1.78	1.08	2.39	1.73	4.04	1.55				
DIST.PROGRESSIVE TERRENO	-15.88	-14.58	-13.97	-12.66	-11.96	-11.07	-10.08	-7.35	-6.95	-6.66	-5.46	-5.07	-4.34	-2.92	-2.07	-1.56	-1.05	0.00	0.82	1.45	2.25	3.13	4.06	4.74	5.56	5.99	7.77	8.85	9.09	11.47	13.20	13.21	13.22	17.26	18.81

DIST.SUCC. : 0.50

— profilo fondo alveo
— livello pelo libero TR200

SCALA 1:200

QT.RIF. 930.00

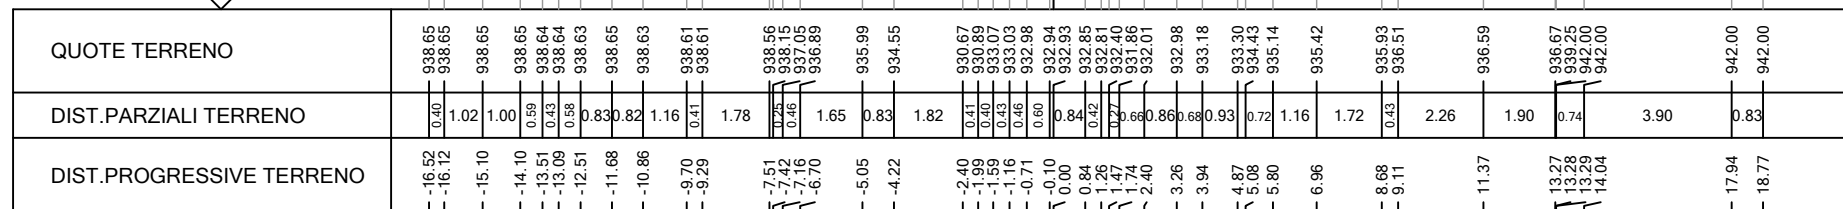


DIST.SUCC. : 0.50

—— profilo fondo alveo

— livello pelo libero TR200

SCALA 1:200

QT.RIF. 929.00

 

QUOTE TERRENO	DIST.PARZIALI TERRENO	DIST.PROGRESSIVE TERRENO
938.60	0.68	-16.85
938.60	1.02	-16.17
938.60	1.00	-15.15
938.61	0.66	-14.15
938.61	0.72	-13.49
938.60	0.50	-12.76
938.59	0.65	-12.26
938.58	0.88	-11.61
938.57	0.49	-10.72
938.58	1.11	-10.23
938.55	1.37	-9.12
938.52	0.76	-7.76
938.12	0.85	-7.66
936.99	0.73	-7.40
936.68	0.98	-6.55
936.28	0.60	-5.82
934.43	0.69	-4.84
933.60	1.01	-4.16
933.46	0.82	-3.55
931.81	0.44	-2.54
930.33	0.47	-1.72
930.35	0.50	-1.29
930.41	0.32	-0.81
930.44	0.43	-0.32
930.43	0.43	0.03
930.43	0.41	0.32
930.44	0.44	0.64
930.44	0.45	1.28
930.59	0.56	1.73
930.63	1.01	2.28
932.77	1.85	3.30
933.06	0.35	5.15
933.06	0.43	5.50
935.37	1.52	5.93
935.73	0.95	7.45
936.02	0.61	8.40
935.71	2.19	9.01
936.50	1.99	9.13
936.58	2.92	11.32
936.66	0.75	13.31
935.38	0.49	13.32
942.00	0.73	13.33
942.00	0.52	14.08
942.00	0.73	14.58
942.00	0.73	17.50
942.00	0.52	18.23
942.00	0.73	18.75

TORRENTE GRONDA

SEZIONE N. : 8

DIST.PROG. : 11.00

DIST.PREC. : 0.50

DIST.SUCC. : 4.00

— profilo fondo alveo

— livello pelo libero TR200

SCALA 1:200

QT.RIF. 929.00

QUOTE TERRENO	938.64	938.64	938.63	938.63	938.62	938.61	938.60	938.58	938.59	938.55	938.52	936.97	936.62	936.40	934.34	933.74	933.62	933.37	932.95	932.55	930.26	930.39	930.48	930.47	930.44	930.45	931.64	932.22	932.23	932.65	933.04	935.45	935.77	935.74	935.51	936.46	936.52	936.64	942.00	942.00	942.00	942.00	942.00	941.02	936.64	936.64	936.64	
DIST.PARZIALI TERRENO	0.74	1.13	0.81	0.67	0.49	0.68	0.98	0.67	1.32	1.31	0.34	0.94	0.38	1.01	0.34	0.53	1.05	0.27	1.27	0.40	0.44	0.65	0.89	0.71	1.18	0.45	0.62	1.65	0.59	1.65	0.66	0.37	1.45	2.76	0.55	0.95	0.57	0.55	0.66	0.41	0.83	0.80						
DIST.PROGRESSIVE TERRENO	-16.60	-15.86	-14.73	-13.92	-13.25	-12.76	-12.08	-11.10	-10.43	-9.11	-7.80	-7.45	-6.51	-6.12	-5.11	-4.77	-4.23	-3.19	-2.91	-2.76	-1.50	-1.09	-0.65	0.00	0.89	1.60	2.78	3.24	3.85	5.51	5.69	6.28	7.93	8.59	8.96	9.18	10.62	13.39	13.44	14.00	14.95	15.52	16.07	16.74	17.15	17.27	18.10	18.90

TORRENTE GRONDA

SEZIONE N. : 9

DIST.PROG. : 15.00

DIST.PREC. : 4.00

DIST.SUCC. : 5.00

— profilo fondo alveo

— livello pelo libero TR200

SCALA 1:200

QT.RIF. 929.00

QUOTE TERRENO	938.58	938.54	938.53	938.50	938.48	938.47	938.43	938.24	938.24	936.57	935.43	934.79	933.62	932.86	931.00	930.50	930.51	930.52	930.47	930.42	930.57	930.66	930.68	931.07	931.93	932.05	934.59	936.35	936.50	936.63	937.44	940.00	940.00	940.00	939.69	936.63
DIST.PARZIALI TERRENO	1.91	0.44	1.25	0.82	0.81	1.57	1.58	0.35	0.55	0.31	0.53	0.64	1.47	1.01	1.51	0.67	1.85	1.97	0.68	0.41	1.37	0.46	1.04	3.56	0.36	0.82	2.04	2.12	0.48	1.41	0.70					
DIST.PROGRESSIVE TERRENO	-17.27	-15.36	-14.91	-13.66	-12.84	-12.03	-10.46	-8.89	-8.53	-7.98	-7.67	-7.14	-6.50	-5.04	-4.03	-2.52	-1.85	0.00	1.97	2.65	3.05	4.42	4.89	5.92	9.48	9.83	10.66	12.70	14.82	14.83	14.84	15.32	16.73	17.43	17.45	

TORRENTE SORBA (monte confluenza)
SEZIONE N. : 1
DIST.PROG. : 0.00
DIST.SUCC. : 10.00

— profilo fondo alveo
— livello pelo libero TR200

SCALA 1:200

QT.RIF. 936.00


QUOTE TERRENO	943.23	943.30	943.31	943.31	943.32	943.34	942.07	941.21	939.18	938.62	937.42	936.78	937.02	938.39	938.39	938.41	937.01	936.72	936.77	936.80	938.39	938.34	938.28	938.21	938.12	938.02	937.96	938.02	938.12	938.20	938.20	938.26	938.26	938.31	938.30	938.37	938.38	938.69	938.97	939.16	939.29	940.98
DIST.PARZIALI TERRENO	1.22	0.28	2.19	1.92	1.94	1.99	1.35	1.76	0.48	3.20	1.69	0.48	1.50	0.44	0.00	1.33	0.53	1.93	2.47	2.70	4.14	0.34	0.34	0.46	0.55	0.64	0.41	0.33	0.72	0.72	0.50	0.31	0.41	0.40	2.11	0.36	0.45	0.41	0.28	2.93		
DIST.PROGRESSIVE TERRENO	-20.00	-18.78	-18.50	-16.31	-14.40	-12.46	-10.47	-9.12	-7.37	-6.89	-3.69	-2.00	-1.52	-0.02	0.00	0.44	1.77	1.93	2.47	2.70	6.84	7.18	7.57	8.04	8.58	9.24	9.65	9.99	10.70	11.42	11.64	12.14	12.45	12.87	13.26	15.38	15.74	16.18	16.59	16.87	17.07	20.00

DIST.SUCC. : 5.00

— profilo fondo alveo
— livello pelo libero TR200

SCALA 1:200

QT.RIF. 927.00

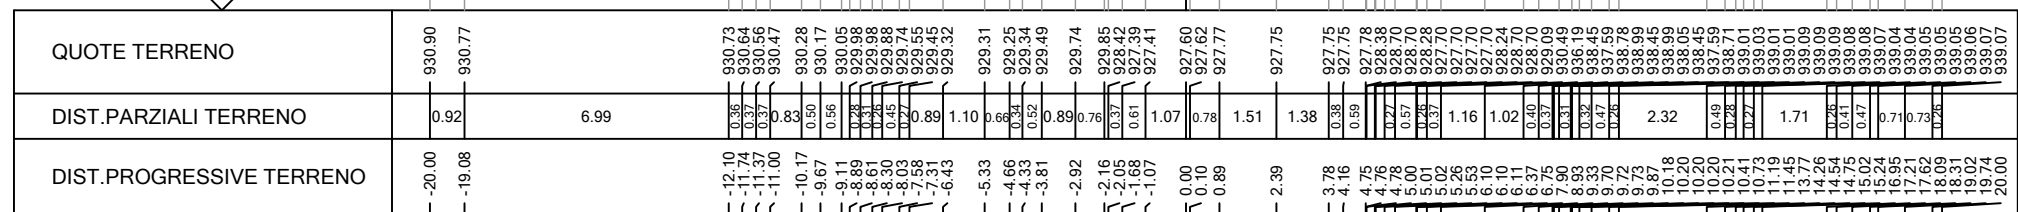

TORRENTE SORBA (monte confluenza)

SEZIONE N. : 11

DIST.PROG. : 85.00

DIST.PREC. : 5.00

DIST.SUCC. : 5.00

— profilo fondo alveo
— livello pelo libero TR200

SCALA 1:200

QT.RIF. 925.00


QUOTE TERRENO	931.29 931.24	931.00 930.91	930.54 930.37 930.09 929.88 929.71	929.10	928.05 927.84 927.99 928.03 927.25 927.52 927.74 927.91 928.04 927.10 925.92	925.97 926.05 926.69 926.69	926.97 927.05 927.06 927.23 927.10 928.27 928.70 928.70 927.70 927.70 928.13 928.70 928.70 928.82 929.45 929.72 930.92 930.50 930.73 930.95 931.23 931.43 931.61 931.77 931.91 932.04 932.24 934.21 934.68 934.94 935.23 935.53 935.75	
DIST.PARZIALI TERRENO	1.84	0.26	5.82	1.58	1.36	0.29 0.24 0.93 0.36 1.00 0.85 0.61 0.56 0.37 0.45 1.25	1.26 0.32 4.50	0.43 0.23 0.36 0.23 0.23 0.79 0.26 0.61 0.64 0.43 0.39 0.30 0.31 0.22 0.68 0.23 11.73 12.03 12.34 12.62 12.85 13.07 13.26 13.42 13.70 16.99 17.83 18.36 18.96 19.56 20.00
DIST.PROGRESSIVE TERRENO	-20.00 -19.78	-17.94 -17.68	-11.86 -11.34 -10.85 -10.47 -10.17	-8.58	-7.23 -6.93 -6.69 -6.51 -5.59 -5.23 -4.23 -3.38 -2.77 -2.22 -1.84 -1.39	-0.14 0.00 1.26 1.58	6.09 6.51 6.79 7.15 7.36 7.38 7.39 7.67 7.69 7.95 8.74 8.74 8.75 9.01 9.18 9.79 10.83 11.07 11.46 11.73 12.03 12.34 12.62 12.85 13.07 13.26 13.42 13.70 16.99 17.83 18.36 18.96 19.56 20.00	

DIST.SUCC. : 5.00

— profilo fondo alveo
— livello pelo libero TR200

SCALA 1:200


QT.RIF. 923.00

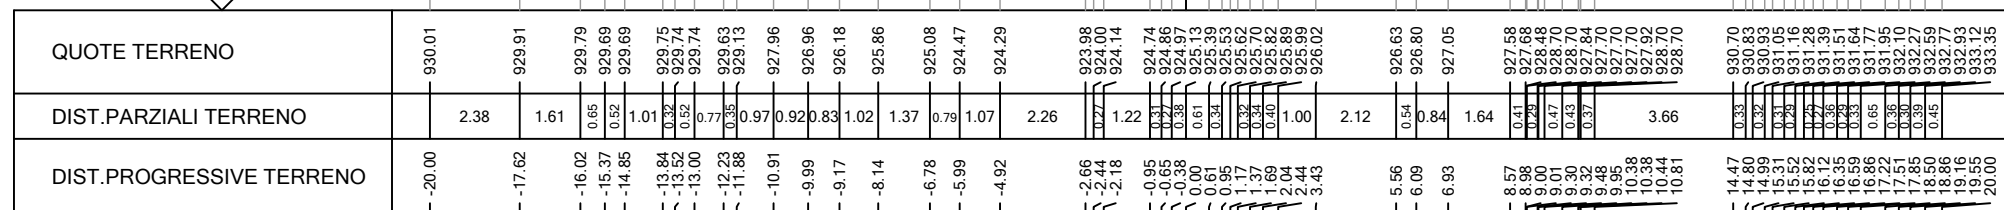

DIST.SUCC. : 5.00

— livello pelo libero TR200

SCALA 1:200

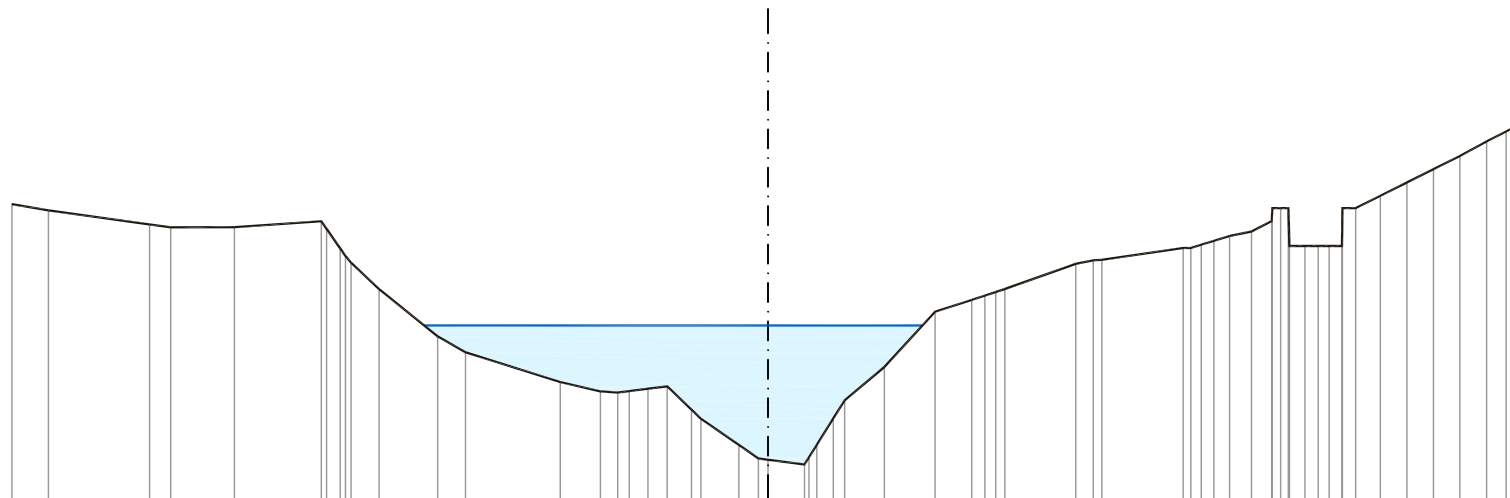[illegible]

TORRENTE SORBA (monte confluenza)

SEZIONE N. : 14

DIST.PROG. : 100.00

DIST.PREC. : 5.00

DIST.SUCC. : 5.00

— profilo fondo alveo
— livello pelo libero TR200

SCALA 1:200

QT.RIF. 922.00

QUOTE TERRENO	
---------------	--	--	

TORRENTE SORBA (monte confluenza)

SEZIONE N. : 15

DIST.PROG. : 105.00

DIST.PREC. : 5.00

DIST.SUCC. : 5.00

— profilo fondo alveo
— livello pelo libero TR200

SCALA 1:200

QT.RIF. 922.00

QUOTE TERRENO	924.87	924.86	924.87	924.90	924.92	924.93	924.94	924.95	924.94	925.30	925.32	925.36	925.41	925.43	925.44	925.31	925.12	925.14	925.18	925.15	925.22	924.98	924.85	924.49	923.14	923.20	923.21	923.23	923.27	923.30	923.32	923.35	923.35	923.35	923.40	923.44	923.56	923.64	923.67	923.75	923.75	923.65	923.61	923.91	923.96	924.03	924.48	924.61	924.96	925.59	926.02	926.55	926.72	927.66	928.04	928.19	928.24	928.29
DIST.PARZIALI TERRENO	0.54	0.32	0.46	0.37	0.31	0.28	1.65	0.30	1.68	0.28	0.37	0.62	0.98	0.53	0.99	1.11	0.82	0.76	1.76	1.52	1.49	0.40	0.98	0.74	0.28	0.28	0.64	0.69	1.34	0.47	1.07	0.25	0.41	0.33	0.87	0.63	0.55	0.23	0.47	0.36	0.40	0.40	0.42	2.80	0.74	0.47	0.84	0.57	0.74	0.28	1.40	0.72	2.55	0.40	0.43			
DIST.PROGRESSIVE TERRENO	-20.00	-19.46	-19.14	-18.68	-18.31	-18.00	-17.74	-16.09	-15.79	-14.11	-13.85	-13.48	-12.86	-11.88	-11.35	-10.36	-9.26	-8.44	-7.68	-5.92	-4.40	-2.91	-2.51	-2.27	-1.30	-0.56	-0.28	0.00	0.64	1.34	1.81	2.88	3.13	3.54	3.86	4.73	5.37	5.99	6.14	6.43	6.90	7.26	7.66	8.08	10.88	11.63	12.10	12.93	13.51	14.24	14.50	15.90	16.62	19.17	19.57	20.00		

TORRENTE SORBA (monte confluenza)

SEZIONE N. : 16

DIST.PROG. : 110.00

DIST.PREC. : 5.00

DIST.SUCC. : 5.00

— profilo fondo alveo
— livello pelo libero TR200

SCALA 1:200

QT.RIF. 922.00

QUOTE TERRENO		924.68		924.58	924.69		924.66		924.71		924.76	924.76	924.76	924.76	924.73	924.67	924.65	924.65	924.62		924.79	924.97	925.14		924.87	924.53	924.43	924.18	923.62	923.13	923.15		923.23	923.25	923.27	923.30	923.31	923.40	923.58	923.63	923.78	923.86		924.17	924.27	924.57	924.65	925.17	925.48	925.64	925.82	926.16	926.25		927.36	927.41	927.62	927.85	928.10	927.72	927.45
DIST.PARZIALI TERRENO		2.18	0.73	1.92		1.44		2.88		0.53	0.69	0.74	0.65	0.71	1.34	0.84	0.45	2.06	0.70	0.50	0.62	0.56	0.94	2.36	0.56	0.79	0.50	0.54	1.15	0.27	0.91	0.45	1.67	0.59	1.64	0.41	0.77	0.47	0.43	0.50	2.22	0.74	0.29	0.31	0.34	0.44	0.24														
DIST.PROGRESSIVE TERRENO	-20.00	-17.82	-17.09	-15.17	-13.73	-10.86	-10.32	-9.63	-8.89	-8.25	-7.99	-7.27	-5.93	-5.09	-4.65	-2.58	-1.88	-1.67	-1.18	-0.56	0.00	0.94	3.30	3.86	4.09	4.88	5.38	5.92	7.07	7.34	8.25	8.70	10.37	10.96	12.60	13.01	13.78	14.25	14.49	14.71	15.21	15.43	17.65	18.38	18.67	18.98	19.32	19.76	20.00												

TORRENTE SORBA (monte confluenza)

SEZIONE N. : 17

DIST.PROG. : 115.00

DIST.PREC. : 5.00

DIST.SUCC. : 3.00

— profilo fondo alveo
— livello pelo libero TR200

SCALA 1:200

QT.RIF. 922.00

QUOTE TERRENO	924.62 924.59 924.58 924.58 924.57 924.56 924.55 924.54 924.53	924.63 924.62 924.62 924.61	924.40 924.39 924.42	924.43 924.39 925.32 925.90 925.94 924.71 924.35 924.30 924.10 923.96 923.88 923.46 923.34 923.34 923.37 923.35 923.36	923.09 923.10 923.10 923.10 923.12 923.14 923.11 923.09 923.09 923.23 923.28	924.47 924.42 924.40 925.06 925.30	926.16 926.58	927.33
DIST.PARZIALI TERRENO	0.53 0.26 0.26 0.41 0.36 0.34 3.22	0.30 0.30 0.30 4.47	0.84 0.51 1.92	0.28 0.28 0.25 0.98 0.62 0.44 0.24 1.11 0.75 0.57 0.40 0.34 0.34 0.32 0.77 1.09	0.51 0.29 0.35 0.89 0.49 0.87 0.41 0.41 0.71 5.09	0.71 0.39 1.39 0.81 2.92		
DIST.PROGRESSIVE TERRENO	-20.00 -19.47 -19.20 -18.95 -18.71 -18.49 -18.09 -17.72 -17.38	-14.16 -13.94 -13.63 -13.36	-8.89 -8.05 -7.55	-5.63 -5.38 -5.10 -4.88 -4.62 -3.84 -3.44 -3.25 -3.01 -1.90 -1.16 -0.59 -0.19 0.34 0.34 0.54 0.77 1.09	3.12 3.63 3.32 4.27 5.16 5.64 6.52 6.92 7.34 8.06 8.28	13.37 13.58 13.98 14.49 14.88 16.27 17.08		20.00

TORRENTE SORBA (monte confluenza)

SEZIONE N. : 18

DIST.PROG. : 118.00

DIST.PREC. : 3.00

— profilo fondo alveo
— livello pelo libero TR200

SCALA 1:200

QT.RIF. 922.00

QUOTE TERRENO	924.60 924.59 924.57 924.56 924.55 924.54 924.53 924.52 924.51 924.50	924.55 924.55 924.54 924.53 924.53 924.52 924.51 924.50	924.38	924.36 924.36 924.36 924.33	924.49 924.40 924.16 924.04	923.82 923.80 923.56 923.39 923.35 923.28 923.26 923.24 923.21 923.12 923.03 923.02 923.02	923.04	923.03	923.41 923.57	923.83	924.17 924.30 924.37 924.41 924.75	925.22 925.48 925.62 925.85 926.55 926.72	927.37
DIST.PARZIALI TERRENO	0.23 0.43 0.41 0.39 0.35 0.35 0.33 0.33 1.35	0.35 0.34 0.32 0.31 0.28 0.27 0.25 2.50	4.67	0.35 0.61 0.86	0.97 0.38 0.62 0.70 1.19	0.85 0.63 0.40 0.77 0.63 0.28 0.28 0.32 0.28 1.47	1.76	1.60	0.61 1.03	1.27	0.53 0.51 0.56 0.88	0.50 0.32 0.38 0.57	2.30
DIST.PROGRESSIVE TERRENO	-20.00 -19.71 -19.28 -18.87 -18.48 -18.12 -17.77 -17.45 -17.11	-15.76 -15.40 -15.07 -14.74 -14.43 -14.14 -13.88 -13.58 -13.07	-10.57	-5.90 -5.55 -4.94 -4.74	-2.90 -2.52 -1.90 -1.19	0.00 0.12 0.97 1.60 2.00 2.77 3.40 3.68 3.91 4.15 4.36 4.69 4.95	6.42	8.18	9.78 10.38	11.42	12.69 13.21 13.47 13.98 14.54	15.42 15.92 16.21 16.62 17.19	20.00

TORRENTE SORBA (monte confluenza)

SEZIONE N. : 2

DIST.PROG. : 10.00

DIST.PREC. : 10.00

DIST.SUCC. : 10.00

— profilo fondo alveo
— livello pelo libero TR200

SCALA 1:200

QT.RIF. 936.00

QUOTE TERRENO	942.40	942.47	942.61		942.96	943.03	943.13	942.96	942.70	941.58	940.69	940.39	939.91	938.87	937.56	937.45	937.39	937.11	936.87	936.76	936.51	936.53	936.63	936.69	936.75	936.82	936.83	936.86	936.92	936.96	937.04	937.07	937.12	937.15	937.21	937.24	937.30	937.38	937.42	937.51	937.64	937.77	937.82	937.76	937.65	937.55	937.51	937.44	937.39	937.34	937.26	937.23	937.14	937.10	937.55	938.09	938.54	938.91	939.23	939.51	939.75	939.96	940.12	940.42	940.47				
DIST.PARZIALI TERRENO	0.40	0.76		3.63		0.61	1.63	0.29	1.23	1.11	0.35	0.62	0.98	1.15	0.37	0.37	0.95	0.85	0.97	0.91	0.28	1.09	0.61	0.62	0.62	0.15	0.29	0.59	0.38	0.25	0.28	0.28	0.30	0.32	0.37	0.43	0.49	0.70	0.70	0.43	0.32	0.43	0.78	0.77	0.78	0.42	0.48	0.40	0.35	0.53	0.68	0.73	0.88	0.73	0.61	0.52	0.45	0.39	0.34	0.31	0.25	2.16		0.74					
DIST.PROGRESSIVE TERRENO	-20.00	-19.60	-18.84		-15.21	-14.60	-12.96	-12.68	-12.48	-11.25	-10.14	-9.80	-9.18	-8.20	-7.05	-6.68	-6.46	-5.50	-4.66	-4.29	-3.37	-3.08	-1.99	-1.38	-0.76	-0.15	0.00	0.29	0.88	1.17	1.45	1.71	2.05	2.34	2.64	2.97	3.23	3.60	4.03	4.24	4.73	5.43	6.13	6.44	6.87	7.65	8.42	8.70	9.18	9.58	9.93	10.47	10.67	11.35	11.62	12.35	13.23	13.95	14.56	15.09	15.54	15.93	16.27	16.56	16.85	17.10		-19.26	-20.00

TORRENTE SORBA (monte confluenza)

SEZIONE N. : 3

DIST.PROG. : 20.00

DIST.PREC. : 10.00

DIST.SUCC. : 10.00

— profilo fondo alveo
— livello pelo libero TR200

SCALA 1:200

QT.RIF. 935.00

QUOTE TERRENO	940.64 940.68 940.60 940.52 940.47 940.40 940.32 940.26 940.16 940.11 939.94 939.76 939.67 939.27 938.87 938.47 938.32 938.00 937.86 937.67 937.52 937.36 937.27 937.22 937.18 937.14 937.10 937.11 937.08 937.10 937.12 937.14 937.15 937.18 937.19 937.22 937.23 937.28 937.33 937.40 937.15 937.01 936.90 936.75 936.58 936.30 936.09 936.23 936.37 936.46 936.48 936.58 936.67 936.74
DIST.PARZIALI TERRENO	0.30 0.58 0.11 0.57 0.46 0.30 0.35 0.41 0.24 0.65 0.65 0.32 0.43 0.44 0.43 0.34 0.30 0.25 0.35 0.65 0.66 0.15 0.48 0.35 0.43 0.39 0.24 0.35 0.36 0.42 0.28 0.49 0.71 0.71 0.76 0.71 0.43 0.31 0.20 0.44 0.25 0.38 0.39 0.25 0.27 0.00 0.07 0.35 0.58 0.78
DIST.PROGRESSIVE TERRENO	-20.00 -19.70 -19.11 -18.54 -18.34 -17.88 -17.58 -17.23 -16.82 -16.58 -15.92 -15.28 -14.95 -14.52 -14.08 -13.65 -13.49 -13.15 -12.92 -12.62 -12.39 -12.14 -11.80 -11.15 -10.49 -9.83 -9.35 -8.93 -8.73 -8.34 -8.04 -8.10 -7.81 -7.47 -7.11 -6.69 -6.41 -5.92 -5.70 -4.99 -4.28 -3.52 -2.81 -2.38 -2.07 -1.63 -1.47 -1.21 -1.01 -0.63 -0.25 0.00 0.07 0.35 0.58 0.78

TORRENTE SORBA (monte confluenza)

SEZIONE N. : 4

DIST.PROG. : 30.00

DIST.PREC. : 10.00

DIST.SUCC. : 10.00

— profilo fondo alveo
— livello pelo libero TR200

SCALA 1:200

QT.RIF. 934.00

QUOTE TERRENO	938.42 938.39 938.34 938.26 938.17 938.07 937.95 937.74 937.56 937.41 937.28 937.16	936.63 936.47 936.33 936.13 936.01 935.76 935.63 935.33 935.27 935.12 935.20 935.20 935.24 935.22 935.24 935.20 935.13 935.12 935.10 935.52 935.59	936.07 935.99	935.46	935.57 935.59 935.61	935.67 935.73 935.91 936.05 936.16 936.25 936.32	939.80 940.49 940.71	941.66 942.30 942.91 944.25 944.29 944.40 944.45 944.52 944.60	
DIST.PARZIALI TERRENO	0.57 0.60 0.61 0.61 0.60 0.50 0.42 0.36 0.31 0.27 2.07	0.35 0.42 0.45 0.33 0.55 0.39 0.59 0.62 0.86 0.6 0.6 0.44 0.83 0.66 0.38 0.49 3.00	0.59 4.11	2.08	0.35 0.60 1.26	0.61 0.49 0.39 0.31 0.25 3.54	0.78 1.06 0.69	0.30 0.87	0.44 0.51 0.65
DIST.PROGRESSIVE TERRENO	-20.00 -19.79 -19.22 -18.61 -18.01 -17.40 -16.80 -16.30 -15.88 -15.53 -15.22 -14.95	-12.88 -12.53 -12.11 -11.66 -11.34 -10.79 -10.40 -9.81 -9.60 -8.98 -8.12 -7.92 -7.25 -6.84 -6.40 -5.58 -4.92 -4.65 -4.30 -3.82 -3.59	-0.59 0.00	-4.11	-6.18 -6.53 -7.14	-8.39 -9.00 -9.49 -9.88 -10.19 -10.44 -10.65	-14.19 -14.96 -15.24	-16.29 -16.99 -17.07 -17.24 -17.54 -18.40 -18.85 -19.35	-20.00

TORRENTE SORBA (monte confluenza)

SEZIONE N. : 5

DIST.PROG. : 40.00

DIST.PREC. : 10.00

DIST.SUCC. : 10.00

— profilo fondo alveo
— livello pelo libero TR200

SCALA 1:200

QT.RIF. 933.00

QUOTE TERRENO	938.79	938.60	938.51	938.36	938.20	938.03	937.91	937.81	936.41	935.33	935.27	935.20	935.11	934.98	934.79	934.60	934.66	934.70	934.75	934.56	934.55	934.54	934.54	934.54	934.56	934.59	934.62	935.58	935.53	935.47	935.25	934.16	933.97	934.00	934.03	934.05	934.75	934.84	934.90	935.13	935.55	936.80	937.29	938.16	939.28	940.23	940.94	941.09	941.22	941.30	941.41	942.10	943.24
DIST.PARZIALI TERRENO	1.02	0.49	0.76	0.73	0.73	0.31	2.43	1.85	0.48	0.35	0.48	0.73	0.74	0.68	0.40	0.60	2.57	0.44	0.65	0.77	0.45	0.56	2.14	0.31	0.38	1.17	1.33	0.32	0.43	0.43	0.43	2.26	0.35	0.25	1.06	0.63	2.00	0.77	1.39	1.77	1.16	0.94	0.66	0.84	0.63	1.04							
DIST.PROGRESSIVE TERRENO	-20.00	-18.98	-18.49	-17.73	-17.44	-17.03	-16.72	-16.48	-14.05	-12.20	-12.00	-11.74	-11.39	-10.91	-10.18	-9.44	-8.76	-8.36	-7.75	-5.19	-4.75	-4.10	-3.84	-3.45	-3.01	-2.45	-0.31	0.00	0.38	1.55	2.88	3.20	3.50	3.79	4.06	6.32	6.68	6.93	7.99	8.63	10.62	11.39	12.78	14.55	14.65	14.73	15.88	16.82	17.49	18.33	18.96	20.00	

TORRENTE SORBA (monte confluenza)

SEZIONE N. : 6

DIST.PROG. : 50.00

DIST.PREC. : 10.00

DIST.SUCC. : 10.00

— profilo fondo alveo
— livello pelo libero TR200

SCALA 1:200

QT.RIF. 932.00

QUOTE TERRENO	938.74 938.82 939.22 939.22 938.72 938.60 938.30 937.81 937.51 936.76 935.53 934.95 934.34 934.14 933.77 934.01 934.06 934.09 934.14 934.14 934.33 935.39 934.76 933.35 933.06 932.89 932.89 932.89 932.89 933.16 933.53 933.37 933.34 933.10 932.78 932.89 933.03 933.12 933.18 933.80 935.18 935.35 936.14 936.31 936.48 937.46 938.48 938.57 938.65 938.77 938.79 938.83 939.06 939.47 941.69 942.14 942.99 944.31
DIST.PARZIALI TERRENO	0.38 0.38 0.54 0.67 0.82 0.73 1.22 0.34 0.77 2.15 0.43 0.28 0.28 0.35 0.35 1.72 1.57 1.47 0.55 0.40 0.96 0.64 0.34 1.35 1.09 1.43 0.42 0.86 1.08 0.45 0.53 0.32 1.30 2.03 0.45 1.14 0.33 0.33 0.33 1.09 0.98 1.08 0.37 0.27 0.49 2.08 0.36 0.67 1.05
DIST.PROGRESSIVE TERRENO	-20.00 -19.62 -19.60 -19.40 -19.38 -19.14 -18.60 -17.83 -17.83 -16.86 -16.12 -15.90 -14.68 -14.34 -13.56 -11.41 -10.98 -10.69 -10.44 -10.44 -10.09 -8.37 -6.80 -5.33 -4.77 -4.38 -3.41 -2.78 -2.44 -1.09 0.00 1.43 1.85 2.71 3.78 4.23 4.76 5.08 5.30 6.60 8.63 9.08 10.23 10.56 10.89 11.09 11.33 12.42 13.40 14.47 14.70 15.07 15.34 15.83 17.91 18.28 18.95 20.00

TORRENTE SORBA (monte confluenza)

SEZIONE N. : 7

DIST.PROG. : 60.00

DIST.PREC. : 10.00

DIST.SUCC. : 10.00

— profilo fondo alveo
— livello pelo libero TR200

SCALA 1:200

QT.RIF. 930.00

QUOTE TERRENO	938.93 938.92 938.88 938.86 938.85 938.75 938.72 938.72 938.66 938.66 938.66 938.00 937.77 937.37 936.99 936.66 935.79 934.09 932.09 932.46 932.05 932.27 932.16 932.97 933.40 933.40 933.38 933.28 932.72 931.79 931.73 931.44 931.00 930.93 932.60 932.59 931.12 932.23 936.48 938.51 938.54 938.57 938.63 938.79 938.73 938.99 939.28 939.58 940.10 940.24 940.46 940.83 941.00
DIST.PARZIALI TERRENO	0.28 0.23 0.42 0.30 0.38 0.51 0.43 0.43 0.42 0.42 0.34 0.54 0.80 0.75 0.41 1.39 2.30 0.59 1.39 1.28 1.29 0.37 0.42 1.90 1.68 0.25 0.76 0.54 0.75 3.17 1.30 0.60 0.29 0.45 0.31 2.27 1.44 0.29 0.34 0.74 0.39
DIST.PROGRESSIVE TERRENO	-20.00 -19.72 -19.51 -19.22 -18.91 -18.40 -18.09 -18.39 -18.01 -17.50 -17.24 -16.88 -16.45 -16.11 -15.57 -14.78 -14.02 -13.62 -12.23 -9.93 -9.34 -7.95 -6.67 -5.38 -5.01 -4.59 -2.69 -1.01 -0.76 0.00 0.54 1.29 1.43 1.66 4.83 6.13 6.73 7.03 7.28 7.59 7.80 10.07 11.51 11.80 12.12 12.47 13.21 13.36 13.60 13.99 14.17

[illegible]

SEZIONE N. : 9
DIST.PROG. : 75.00
DIST.PREC. : 5.00
DIST.SUCC. : 5.00

SEZIONE N. : 9

DIST.PROG. : 75.00


DIST.PREC. : 5.00

DIST.SUCC. : 5.00

— profilo fondo alveo
— livello pelo libero TR200

SCALA 1:200

QT.RIF. 927.00

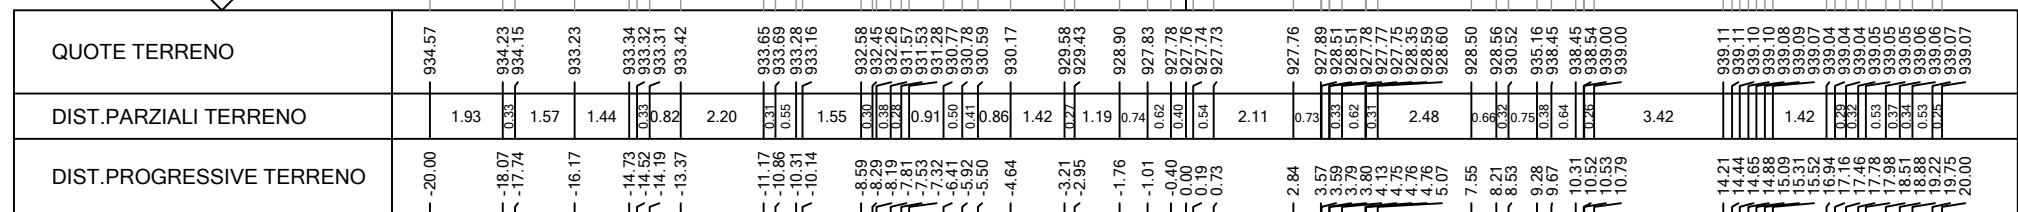

TORRENTE SORBA (valle confluenza)

SEZIONE N. : 1

DIST.PROG. : 0.00

DIST.SUCC. : 5.00

— profilo fondo alveo
— livello pelo libero TR200

SCALA 1:200

QT.RIF. 922.00

QUOTE TERRENO	927.91	927.91	928.48	928.81	924.99	924.43	924.44	924.45	924.45	924.46	924.46	924.46	924.47	924.42	924.27	924.26	924.35	924.38	924.39	923.87	923.87	923.77	923.57	923.38	923.11	923.08	923.09	923.50	923.91	924.24	924.56	924.70	926.06	926.37	927.19	927.33
DIST.PARZIALI TERRENO	0.41	0.46	0.72	0.92	0.84	0.46	0.60	0.72	0.35	1.06	0.43	7.48	0.37	0.94	0.28	0.27	3.35	0.51	0.60	0.66	2.28	2.93	0.84	1.82	1.84	1.46	1.49	1.96	0.59	1.61	1.14					
DIST.PROGRESSIVE TERRENO	-20.00	-19.59	-19.57	-19.10	-18.39	-18.28	-17.96	-16.31	-15.85	-15.25	-14.53	-14.18	-13.11	-12.69	-5.21	-4.84	-3.90	-3.62	-3.35	0.00	0.03	0.54	1.20	1.86	4.14	7.06	7.90	9.72	11.56	13.02	14.51	14.70	16.66	17.25	18.86	20.00

TORRENTE SORBA (valle confluenza)
SEZIONE N. : 10
DIST.PROG. : 37.00
DIST.PREC. : 2.00
DIST.SUCC. : 3.00

SCALA 1:200

QT.RIF. 921.00

QUOTE TERRENO	927.39	927.68	927.85	927.48	923.46	921.65	921.33	921.36	923.49	923.07	922.74	922.39	922.25	921.64	921.67	921.63	921.56	921.45	922.67	923.87	926.33	927.42	927.55
DIST.PARZIALI TERRENO	3.16	1.87	0.96	3.08	0.77	0.84	3.08	2.23	1.02	1.11	0.71	1.63	0.54	0.95	1.60	4.05	3.99	2.90	1.29	0.96			
DIST.PROGRESSIVE TERRENO	-17.11	-13.95	-12.08	-11.99	-11.03	-7.94	-7.17	-6.33	-3.25	-1.02	0.00	1.11	1.39	2.10	3.72	4.26	5.21	6.81	10.86	14.85	17.75	19.04	20.00

TORRENTE SORBA (valle confluenza)

SEZIONE N. : 11



DIST.PROG. : 40.00

DIST.PREC. : 3.00

DIST.SUCC. : 3.00

SCALA 1:200

QT.RIF. 920.00

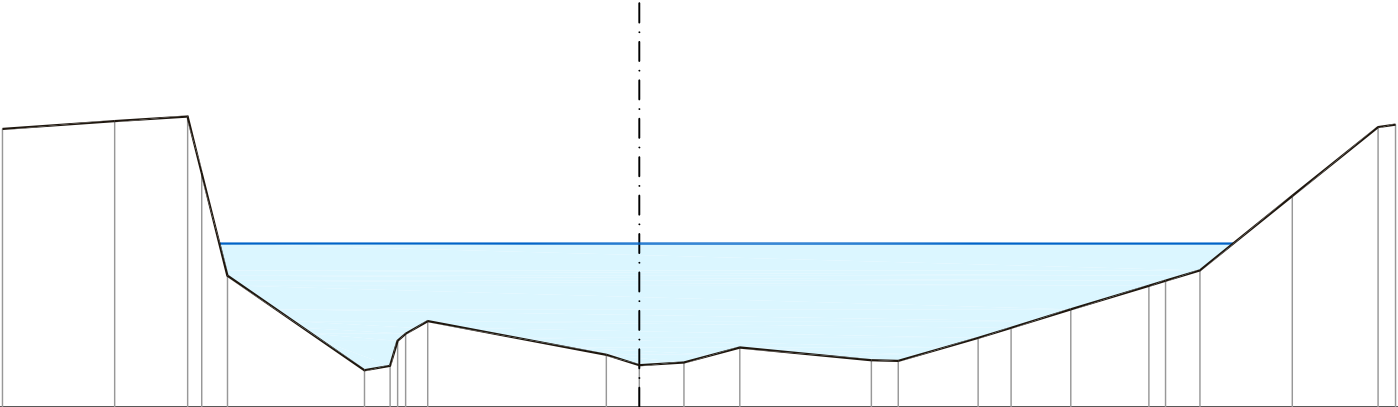 


QUOTE TERRENO	927.36		927.57		927.69	926.20	923.48		920.98	921.10	921.76	921.95	922.28		921.39	921.11	921.19		921.58		921.24	921.23		921.84	922.10		922.59		923.21	923.35	923.62		925.59		927.41	927.48
DIST.PARZIALI TERRENO		2.97		1.93	0.93	0.68		3.62	0.68		0.59			4.72	0.87	1.18	1.48		3.48		0.71	2.11		0.87	1.58		2.07	0.44	0.91		2.44		2.27		0.46	
DIST.PROGRESSIVE TERRENO	-16.85		-13.88		-11.95	-11.58	-10.90		-7.27	-6.59	-6.40	-6.18	-5.60		-0.87	0.00	1.18		-2.66		6.14	6.85		8.96	9.83		11.41		13.48	13.92	14.83		17.27		19.54	20.00

TORRENTE SORBA (valle confluenza)
SEZIONE N. : 12
DIST.PROG. : 43.00
DIST.PREC. : 3.00
DIST.SUCC. : 2.00

SCALA 1:200

QT.RIF. 919.00

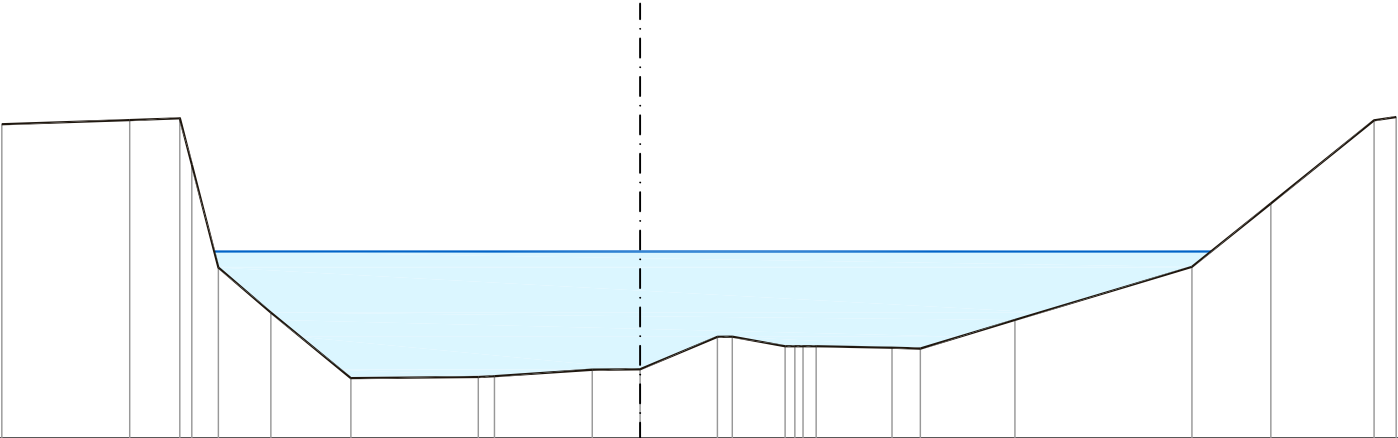

QUOTE TERRENO	927.31		927.42	927.46	926.24	923.52	922.33		920.59		920.62	920.64		920.81	920.82		921.68	921.69	921.44	921.44	921.44	921.44		921.40	921.37		922.13		923.53	925.21		927.41	927.50
DIST.PARZIALI TERRENO		3.38	1.33	0.32	0.70	1.39	2.12		3.37	0.43	2.58	1.27	2.05	0.39	1.40	0.26	0.35	2.01	0.75	2.50		4.68		2.09	2.73	0.59							
DIST.PROGRESSIVE TERRENO	-16.88		-13.50	-12.17	-11.85	-11.15	-9.77		-7.65		-4.28	-3.85		-1.27	0.00		2.05	2.44	3.84	4.09	4.31	4.66		6.67	7.41		9.92		14.60	16.68		19.41	20.00

TORRENTE SORBA (valle confluenza)
SEZIONE N. : 13
DIST.PROG. : 45.00
DIST.PREC. : 2.00
DIST.SUCC. : 5.00

SCALA 1:200

QT.RIF. 919.00

QUOTE TERRENO	927.28	927.32	927.37	926.76	923.54	922.89	922.37	921.46	920.61	920.62	920.98	920.96	921.38	921.44	921.46	921.44	921.35	921.35	922.16	922.81	923.05	923.36	925.49	927.41	927.50	
DIST.PARZIALI TERRENO	2.08	2.57	0.83	0.79	0.74	1.19	1.33	5.42	0.54	1.09	2.43	2.81	0.49	0.46	0.50	0.69	2.85	2.19	0.83	1.07	2.69	2.42	0.57			
DIST.PROGRESSIVE TERRENO	-16.97	-14.89	-12.32	-12.16	-11.33	-10.54	-9.80	-8.61	-7.28	-7.06	-1.64	-1.09	0.00	2.43	5.24	5.73	6.19	6.69	7.38	10.23	12.41	13.24	14.31	17.00	19.43	20.00

TORRENTE SORBA (valle confluenza)
SEZIONE N. : 14
DIST.PROG. : 50.00
DIST.PREC. : 5.00
DIST.SUCC. : 5.00

SCALA 1:200

QT.RIF. 919.00

QUOTE TERRENO	927.23	927.18	927.15	925.17	923.58	922.20	920.44	920.42	920.78	920.87	921.11	920.92	920.90	920.87	920.91	920.89	920.98	920.99	921.02	921.10	921.13	921.11	921.10	921.10	922.32	922.59	923.07	927.41	927.50
DIST.PARZIALI TERRENO	2.46	2.02	0.51	0.42	2.13	2.87	1.34	0.70	0.52	2.34	0.74	1.15	1.86	0.95	0.67	1.43	0.41	0.41	1.10	0.65	0.64	0.43	0.31	0.31	3.94	0.47	0.80	5.58	0.55
DIST.PROGRESSIVE TERRENO	-17.19	-14.73	-12.72	-12.20	-11.79	-9.66	-6.79	-5.44	-4.75	-4.23	-1.90	-1.15	0.00	1.86	2.81	3.48	4.90	5.12	5.53	6.63	7.28	7.92	8.25	8.66	12.60	13.07	13.88	19.45	20.00

TORRENTE SORBA (valle confluenza)
SEZIONE N. : 15
DIST.PROG. : 55.00
DIST.PREC. : 5.00
DIST.SUCC. : 5.00

SCALA 1:200


QT.RIF. 919.00

QUOTE TERRENO	927.17			927.06	926.97	923.62		922.17			920.44	920.04	919.74	919.76	919.79	919.81	920.23	920.25	920.30		920.67		921.30	921.30	921.28	921.26	921.21	920.96	920.93		921.08	921.13	921.16	921.56	921.67	921.90	922.58	922.90		924.08		927.41	927.46	927.57
DIST.PARZIALI TERRENO		4.11		0.25	0.81	1.67		2.10			0.47	0.38	0.37	0.32	0.25	0.25	0.62	0.91	1.56			0.25	0.53	0.25	0.25	0.59		3.11	0.37	2.33	0.67	1.16	0.69	0.41	1.19	0.56	1.43		4.03		0.29	0.37		
DIST.PROGRESSIVE TERRENO	-17.60			-13.49	-13.24	-12.43		-10.76			-8.66	-8.19	-7.81	-7.45	-7.12	-6.88	-1.73	-1.53	-0.91	0.00		1.56	1.81	2.34	2.59	3.18		6.29	6.66		8.99	9.66	10.82	11.51	11.71	12.12	13.31	13.87		15.30		19.33	19.63	20.00

TORRENTE SORBA (valle confluenza)
SEZIONE N. : 16
DIST.PROG. : 60.00
DIST.PREC. : 5.00
DIST.SUCC. : 5.00

SCALA 1:200

QT.RIF. 919.00

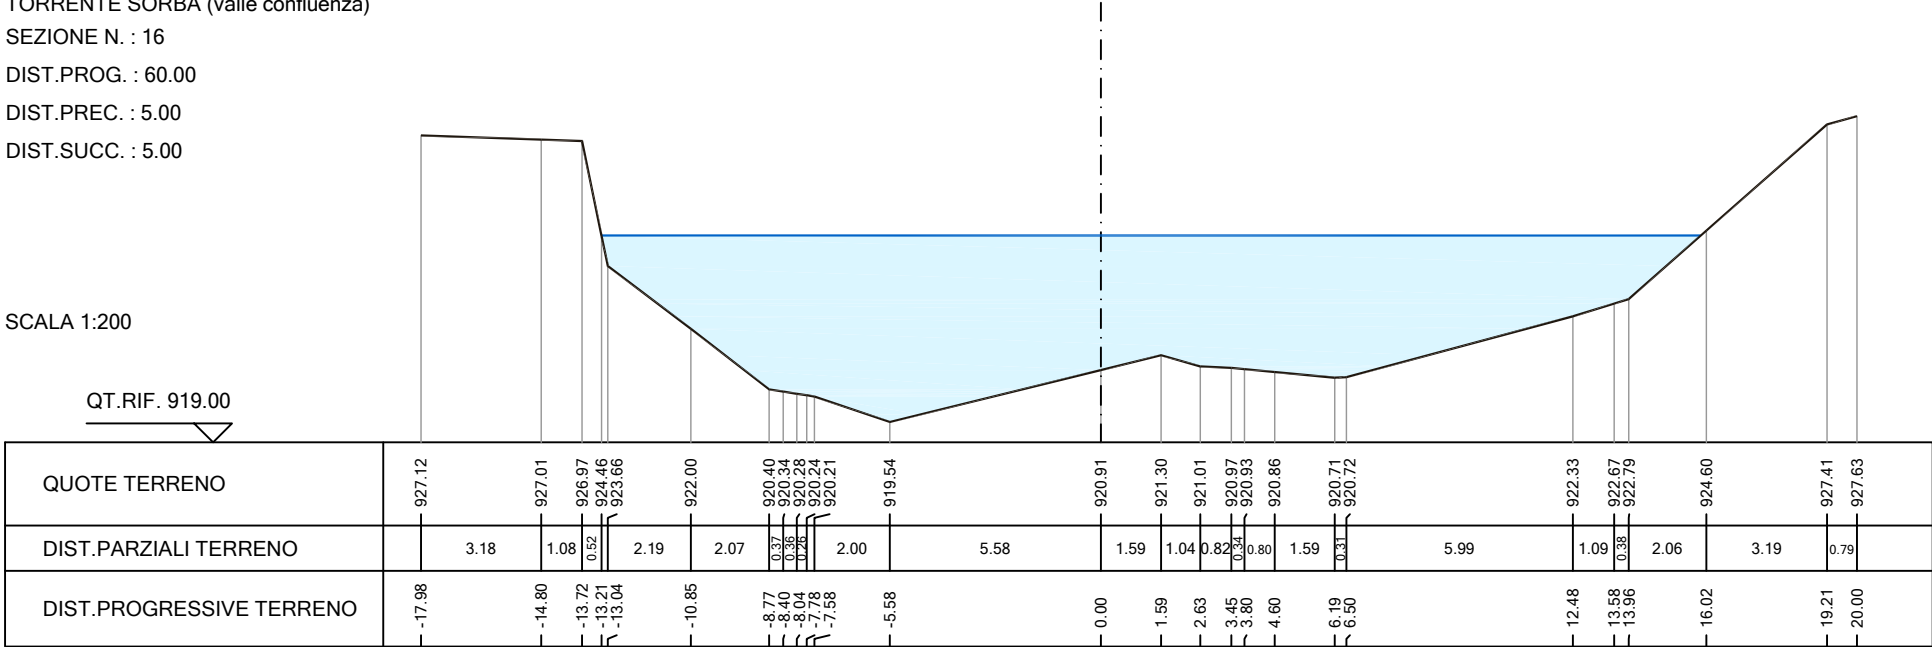

TORRENTE SORBA (valle confluenza)
SEZIONE N. : 17
DIST.PROG. : 65.00
DIST.PREC. : 5.00
DIST.SUCC. : 5.00

SCALA 1:200

QT.RIF. 919.00

QUOTE TERRENO	927.06	926.97	926.92	923.99	923.70	922.82	922.27	922.04	921.93	921.98	921.22	921.00	920.82	920.76	920.50	920.22	919.46	919.45	920.10	920.15	920.15	920.34	920.74	920.77	920.69	920.58	922.44	922.64	923.41	923.70	924.37	926.62
DIST.PARZIALI TERRENO	2.77	1.44	0.46	2.84	1.24	0.34	0.34	0.34	0.35	0.35	0.35	1.58	0.31	2.66	2.90	1.59	1.80	2.61	0.37	0.55	6.18	0.66	1.08	0.46	1.03	3.52						
DIST.PROGRESSIVE TERRENO	-18.36	-15.60	-14.15	-13.70	-13.65	-10.81	-9.57	-9.38	-9.03	-8.82	-8.69	-8.50	-8.35	-8.15	-7.80	-7.45	-5.87	-5.56	-2.90	0.00	0.17	1.75	3.55	6.16	6.53	7.08	13.26	13.92	15.00	15.45	16.48	20.00

TORRENTE SORBA (valle confluenza)
SEZIONE N. : 18
DIST.PROG. : 70.00
DIST.PREC. : 5.00

SCALA 1:200


QT.RIF. 918.00

QUOTE TERRENO	926.99	926.96	926.95	926.91	926.61	923.76	923.63	922.47	922.02	920.30	919.32	919.27	919.43	919.55	919.61	919.65	919.68	919.72	919.90	920.10	920.25	921.10	920.95	920.63	920.58	920.51	920.77	920.97	921.13	921.26	921.37	921.47	921.54	922.85	923.67	923.79	923.92	924.07	924.24	925.59
DIST.PARZIALI TERRENO	1.37	0.82	2.10	0.24	2.31	0.90	5.14	1.25	0.89	0.50	0.32	0.28	1.28	0.85	0.62	4.22	0.60	1.80	0.40	0.63	0.83	0.64	0.51	0.42	0.36	0.29	0.25	3.37	2.14	0.25	0.28	0.33	0.38	1.69						
DIST.PROGRESSIVE TERRENO	-19.00	-17.63	-16.81	-14.72	-14.70	-14.53	-14.29	-11.97	-11.08	-5.94	-5.78	-5.59	-4.34	-3.44	-2.94	-2.63	-2.41	-2.12	-0.85	0.00	0.62	4.84	5.43	7.23	7.64	8.26	9.09	9.74	10.25	10.67	11.02	11.31	11.57	14.94	17.07	17.32	17.61	17.94	18.31	20.00

DIST.SUCC. : 5.00

SCALA 1:200

QT.RIF. 922.00

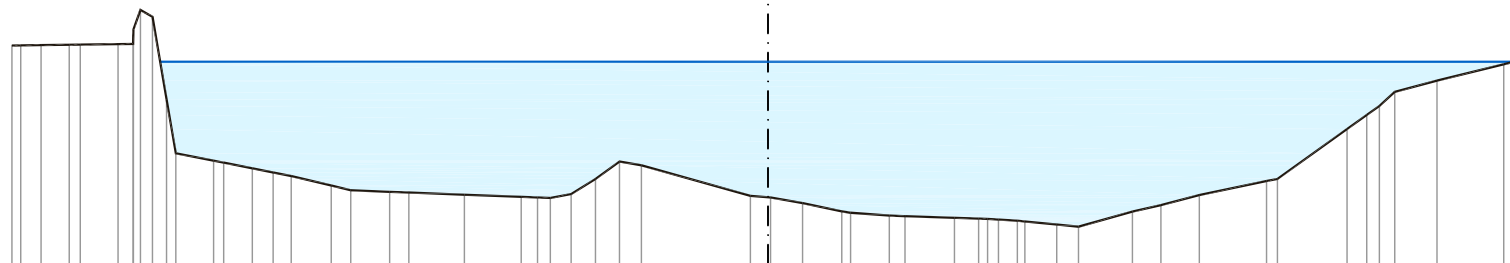[illegible]

QUOTE TERRENO

DIST.PARZIALI TERRENO

DIST.PROGRESSIVE TERRENO

TORRENTE SORBA (valle confluenza)

SEZIONE N. : 3

DIST.PROG. : 10.00

DIST.PREC. : 5.00

DIST.SUCC. : 5.00

— profilo fondo alveo
— livello pelo libero TR200

SCALA 1:200


QT.RIF. 922.00

QUOTE TERRENO	927.73 927.74 927.75	
---------------	----------------------------	--	--	

DIST.SUCC. : 5.00

SCALA 1:200

QT.RIF. 922.00

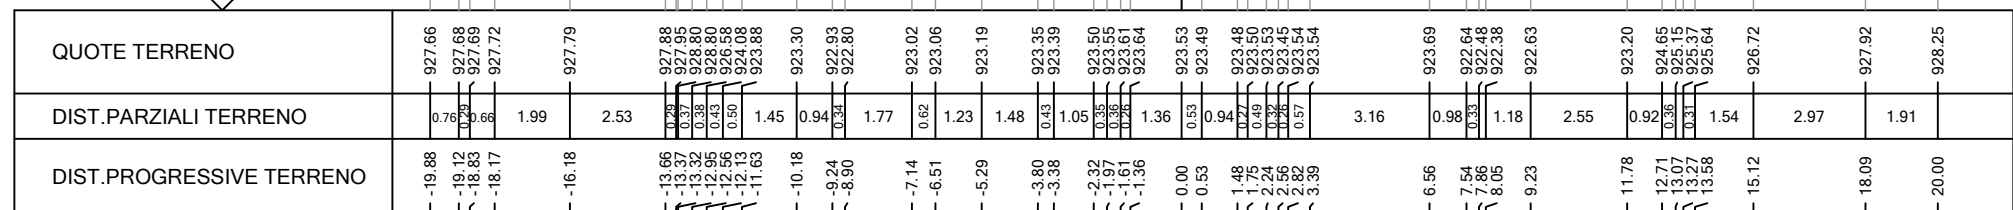

TORRENTE SORBA (valle confluenza)
SEZIONE N. : 5
DIST.PROG. : 20.00
DIST.PREC. : 5.00
DIST.SUCC. : 5.00

SCALA 1:200

QT.RIF. 921.00

QUOTE TERRENO	927.58	927.63		927.89	927.96	928.84	928.83	924.28		922.60	922.47		922.70		922.89		923.13	924.13	924.13	923.69	923.37	923.22	923.13	923.04	923.01	923.77	923.76	923.42	923.12		922.75		921.98		922.50		923.65	925.43	925.90		928.21	928.49	928.61	928.61
DIST.PARZIALI TERRENO	0.80	4.35		0.74	0.41	0.83	2.87	0.61	2.03	1.62	2.05	1.28	0.92	0.43	0.29	0.75	0.58	1.95	0.58	1.55	3.29	1.69	3.38	0.59	0.90	3.65	0.72	0.82	0.39	18.14	18.86	19.68	20.00											
DIST.PROGRESSIVE TERRENO	-18.63	-17.84		-13.48	-12.74	-12.71	-12.30	-11.46		-8.59	-7.99		-5.96		-4.34		-2.30	-2.29	-2.20	-0.92	0.00	0.43	0.72	0.90	1.65	1.82	1.95	2.51	3.09	4.64		7.93		9.62		13.01	13.59	14.49		18.14	18.86	19.68	20.00	

TORRENTE SORBA (valle confluenza)
SEZIONE N. : 6
DIST.PROG. : 25.00
DIST.PREC. : 5.00
DIST.SUCC. : 5.00

SCALA 1:200

QT.RIF. 921.00

QUOTE TERRENO	927.52	927.55	927.64	927.88	927.97	928.22	928.87	926.56	923.53	922.91	922.20	923.28	923.37	923.31	923.27	923.24	923.17	923.03	923.43	923.45	922.94	923.95	923.10	922.85	922.69	922.02	921.54	922.46	923.89	927.37	927.52	927.58	927.65	927.86	
DIST.PARZIALI TERRENO	0.38	1.01	3.04	1.04	0.40	0.41	0.54	1.67	2.00	5.50	0.47	0.57	0.40	0.38	0.39	0.00	0.91	0.89	1.13	0.29	0.47	2.06	2.11	2.40	2.45	2.92	5.50	1.72	2.63	3.96	3.08	0.29	0.64	2.05	
DIST.PROGRESSIVE TERRENO	-18.19	-17.81	-16.80	-13.76	-12.72	-12.71	-12.70	-12.30	-11.89	-9.68	-7.68	-2.18	-1.71	-1.13	-0.74	-0.39	0.00	0.91	0.99	1.13	2.01	2.06	2.11	2.40	2.45	2.92	5.50	7.21	9.84	13.80	16.88	17.01	17.31	17.95	20.00

TORRENTE SORBA (valle confluenza)

SEZIONE N. : 7

DIST.PROG. : 30.00

DIST.PREC. : 5.00

DIST.SUCC. : 3.00

SCALA 1:200

QT.RIF. 921.00

QUOTE TERRENO	927.47	927.74	928.00	928.94	928.92	925.48	923.40	922.92	921.93	921.94	921.96	923.49	924.00	924.55	924.57	923.94	923.49	922.52	921.88	921.98	921.95	921.91	923.39	923.81	923.90	924.29	925.11	927.43	927.50	927.54	927.70
DIST.PARZIALI TERRENO	2.57	2.49	0.37	0.55	0.52	0.45	1.26	2.64	0.28	0.28	3.46	0.66	1.03	0.32	0.27	1.12	1.75	1.17	2.55	0.68	5.20	1.48	0.35	1.30	0.82	2.33	0.54	0.28	1.32		
DIST.PROGRESSIVE TERRENO	-17.74	-15.17	-12.68	-12.64	-12.97	-11.72	-11.27	-10.01	-7.37	-7.11	-6.86	-3.40	-2.74	-1.71	-1.39	-1.12	0.00	1.75	2.91	5.46	6.15	6.38	11.58	13.06	13.40	14.70	15.52	17.85	18.39	18.68	20.00

TORRENTE SORBA (valle confluenza)
SEZIONE N. : 8
DIST.PROG. : 33.00
DIST.PREC. : 3.00
DIST.SUCC. : 2.00

SCALA 1:200

QT.RIF. 921.00

QUOTE TERRENO	927.44	927.96	927.98	927.63	923.42	922.29	921.67	921.71	923.40	924.57	924.37	923.79	922.81	921.65	921.31	921.32	921.36	921.46	921.87	923.90	924.21	924.41	925.99	927.26	927.43	927.64
DIST.PARZIALI TERRENO	5.02	0.93	2.48	1.51	0.47	3.48	1.92	0.81	0.54	0.92	2.14	0.40	0.54	2.32	7.04	1.07	1.71	1.38	1.64							
DIST.PROGRESSIVE TERRENO	-17.47	-12.45	-12.21	-12.13	-11.20	-8.73	-7.22	-6.75	-3.26	-1.34	-0.54	0.00	0.92	3.06	3.46	3.69	3.91	4.45	6.77	13.81	14.89	15.10	16.80	18.18	18.36	20.00

TORRENTE SORBA (valle confluenza)
SEZIONE N. : 9
DIST.PROG. : 35.00
DIST.PREC. : 2.00
DIST.SUCC. : 2.00

SCALA 1:200

QT.RIF. 921.00

QUOTE TERRENO	927.42	927.76	927.93	925.72	923.44	922.00	921.47	921.52	922.85	923.31	923.57	923.74	923.85	924.29	924.18	924.01	923.73	923.54	921.48	921.52	921.62	921.66	923.74	924.04	926.80	927.42	927.59
DIST.PARZIALI TERRENO	3.48	1.66	0.51	0.53	2.77	1.04	0.72	2.08	0.94	0.53	0.34	0.77	0.57	0.55	0.56	0.38	2.40	3.24	0.53	0.24	7.05	1.03	3.12	0.71	1.30		
DIST.PROGRESSIVE TERRENO	-17.29	-13.81	-12.15	-11.66	-11.11	-8.34	-7.30	-6.58	-4.50	-3.56	-3.03	-2.69	-2.46	-1.69	-1.11	-0.56	0.00	0.38	2.78	6.02	6.55	6.79	13.84	14.87	17.99	18.70	20.00